

Level 1 - Demolition plan  
1:500

# Federation Square

Melbourne

December, 2017

Concept

AD-101



Level 1 - Demolition plan  
1:200

# Federation Square

Melbourne

December, 2017

Concept

AD-111



Level 2 - Demolition plan  
1:200

# Federation Square

Melbourne

December, 2017

Concept  
AD-112




Level 3 - Demolition plan  
1:200

# Federation Square

Melbourne

December, 2017

Concept  
AD-113

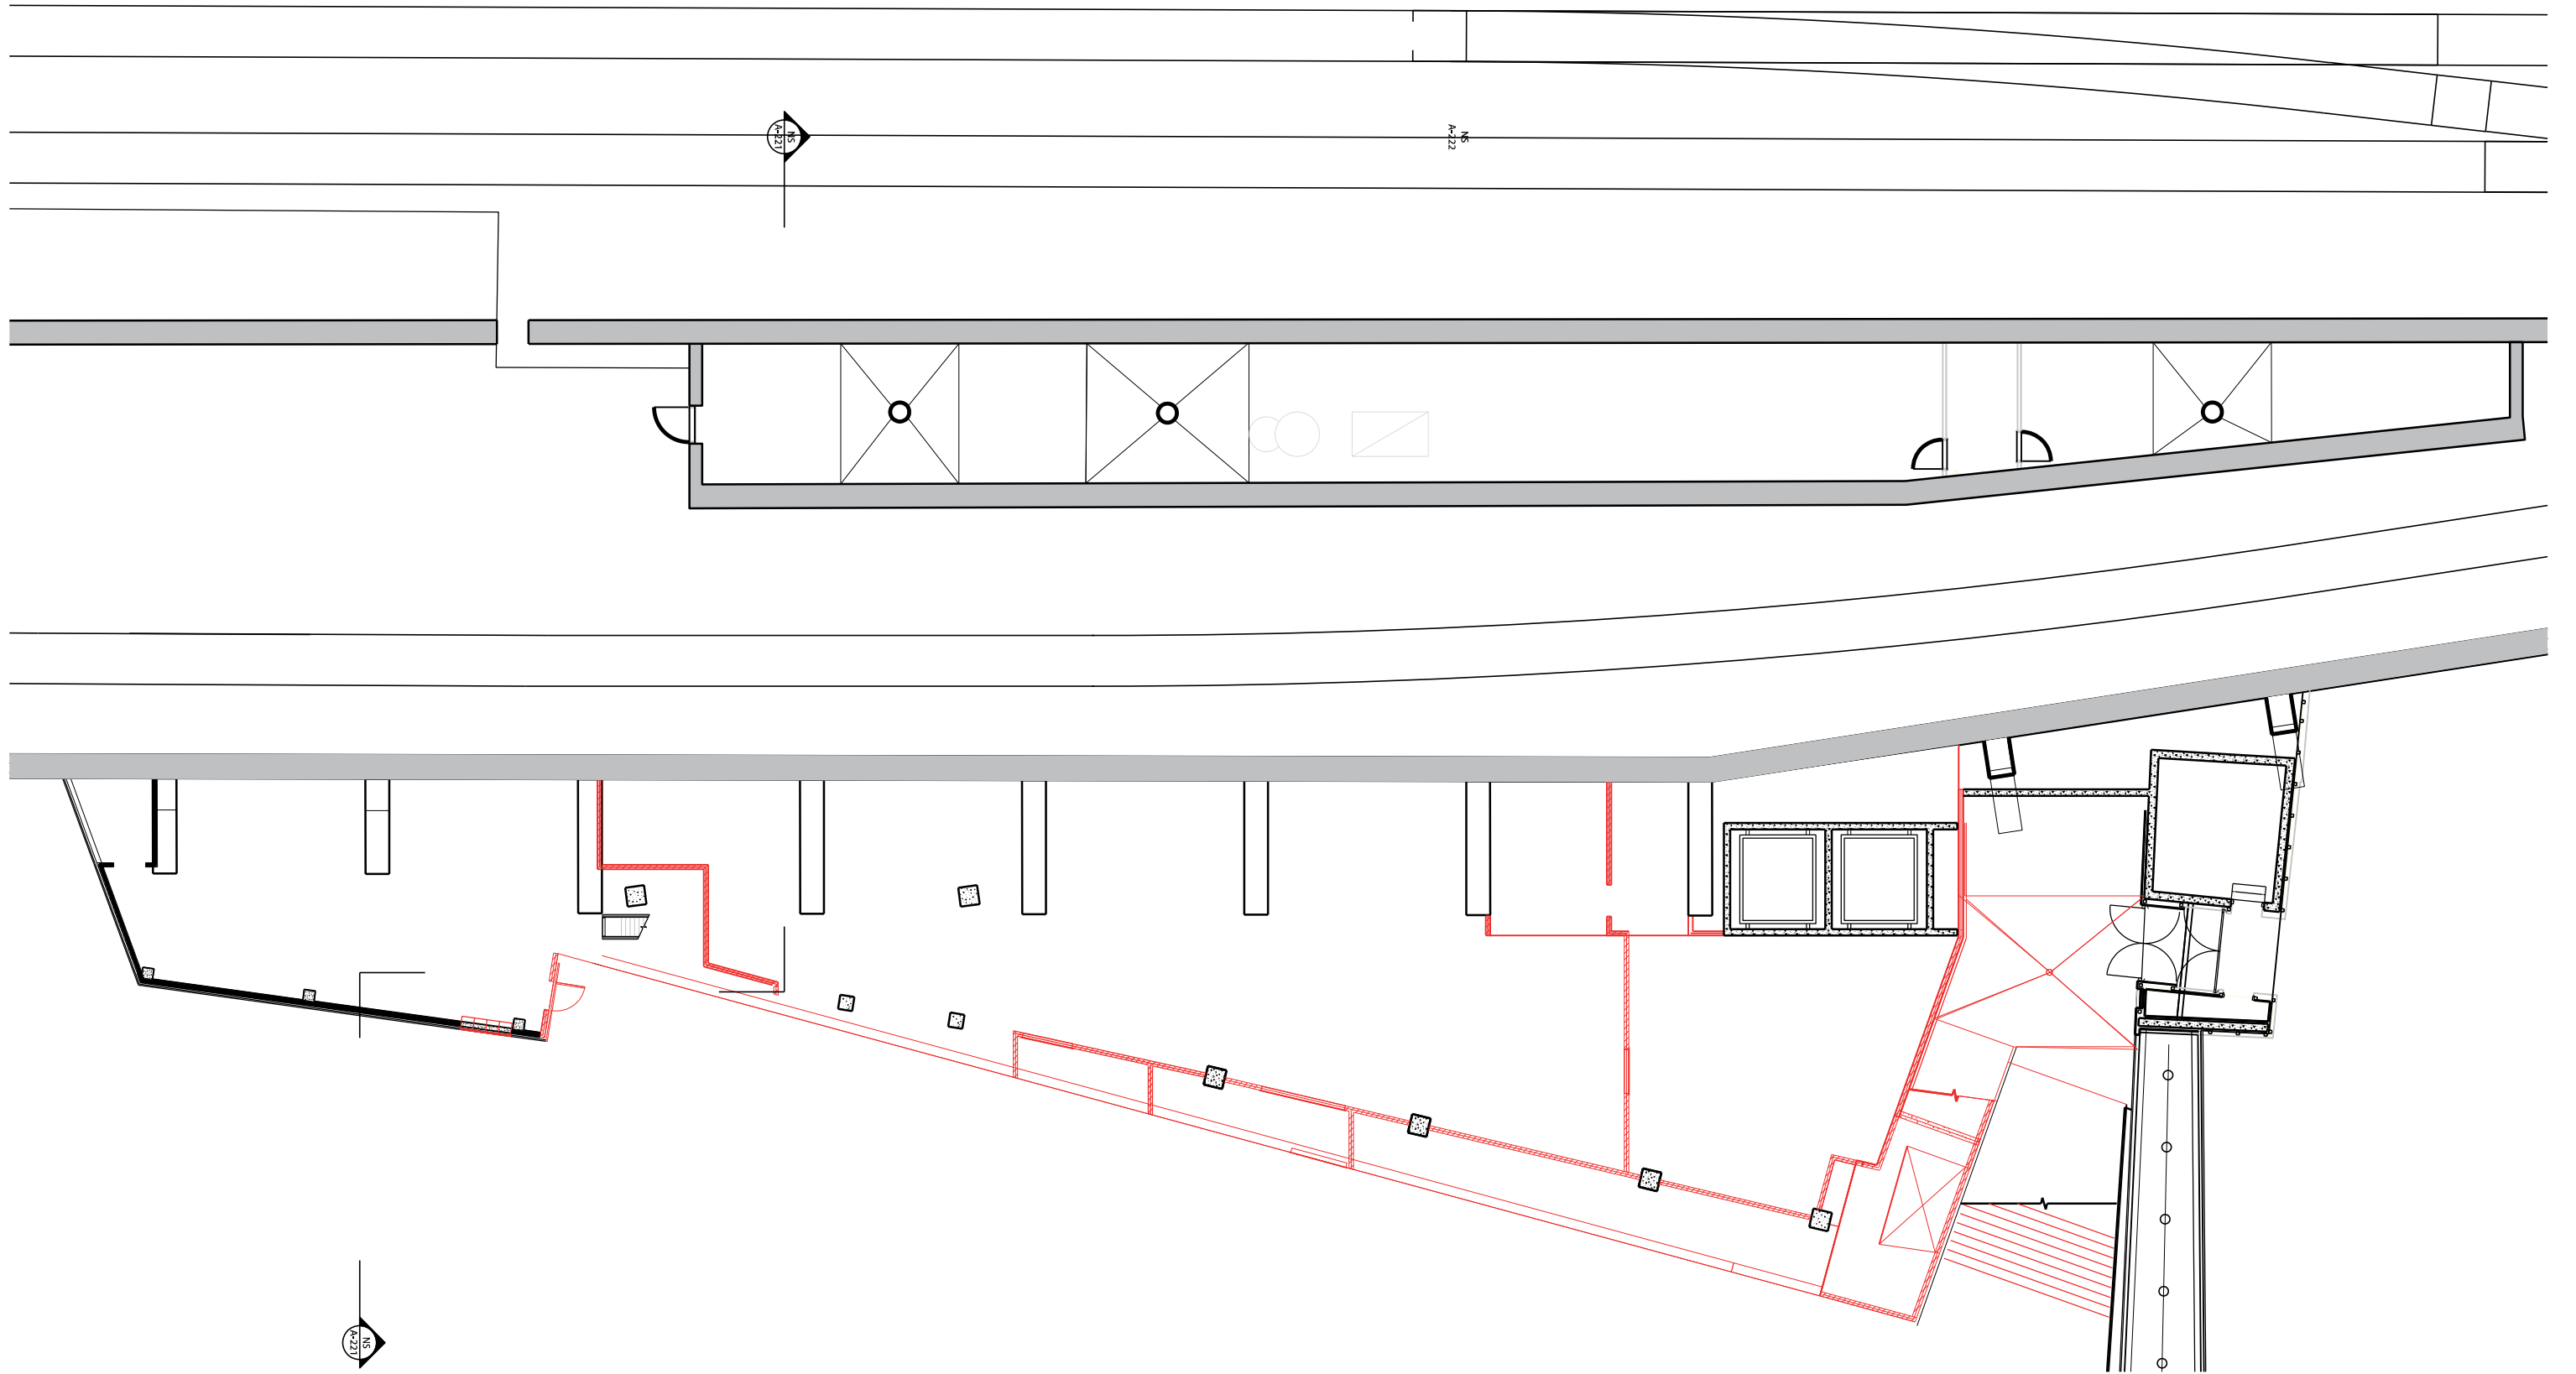

Basement 1 - Demolition plan  
1:200

# Federation Square


Melbourne

December, 2017

Concept

AD-142



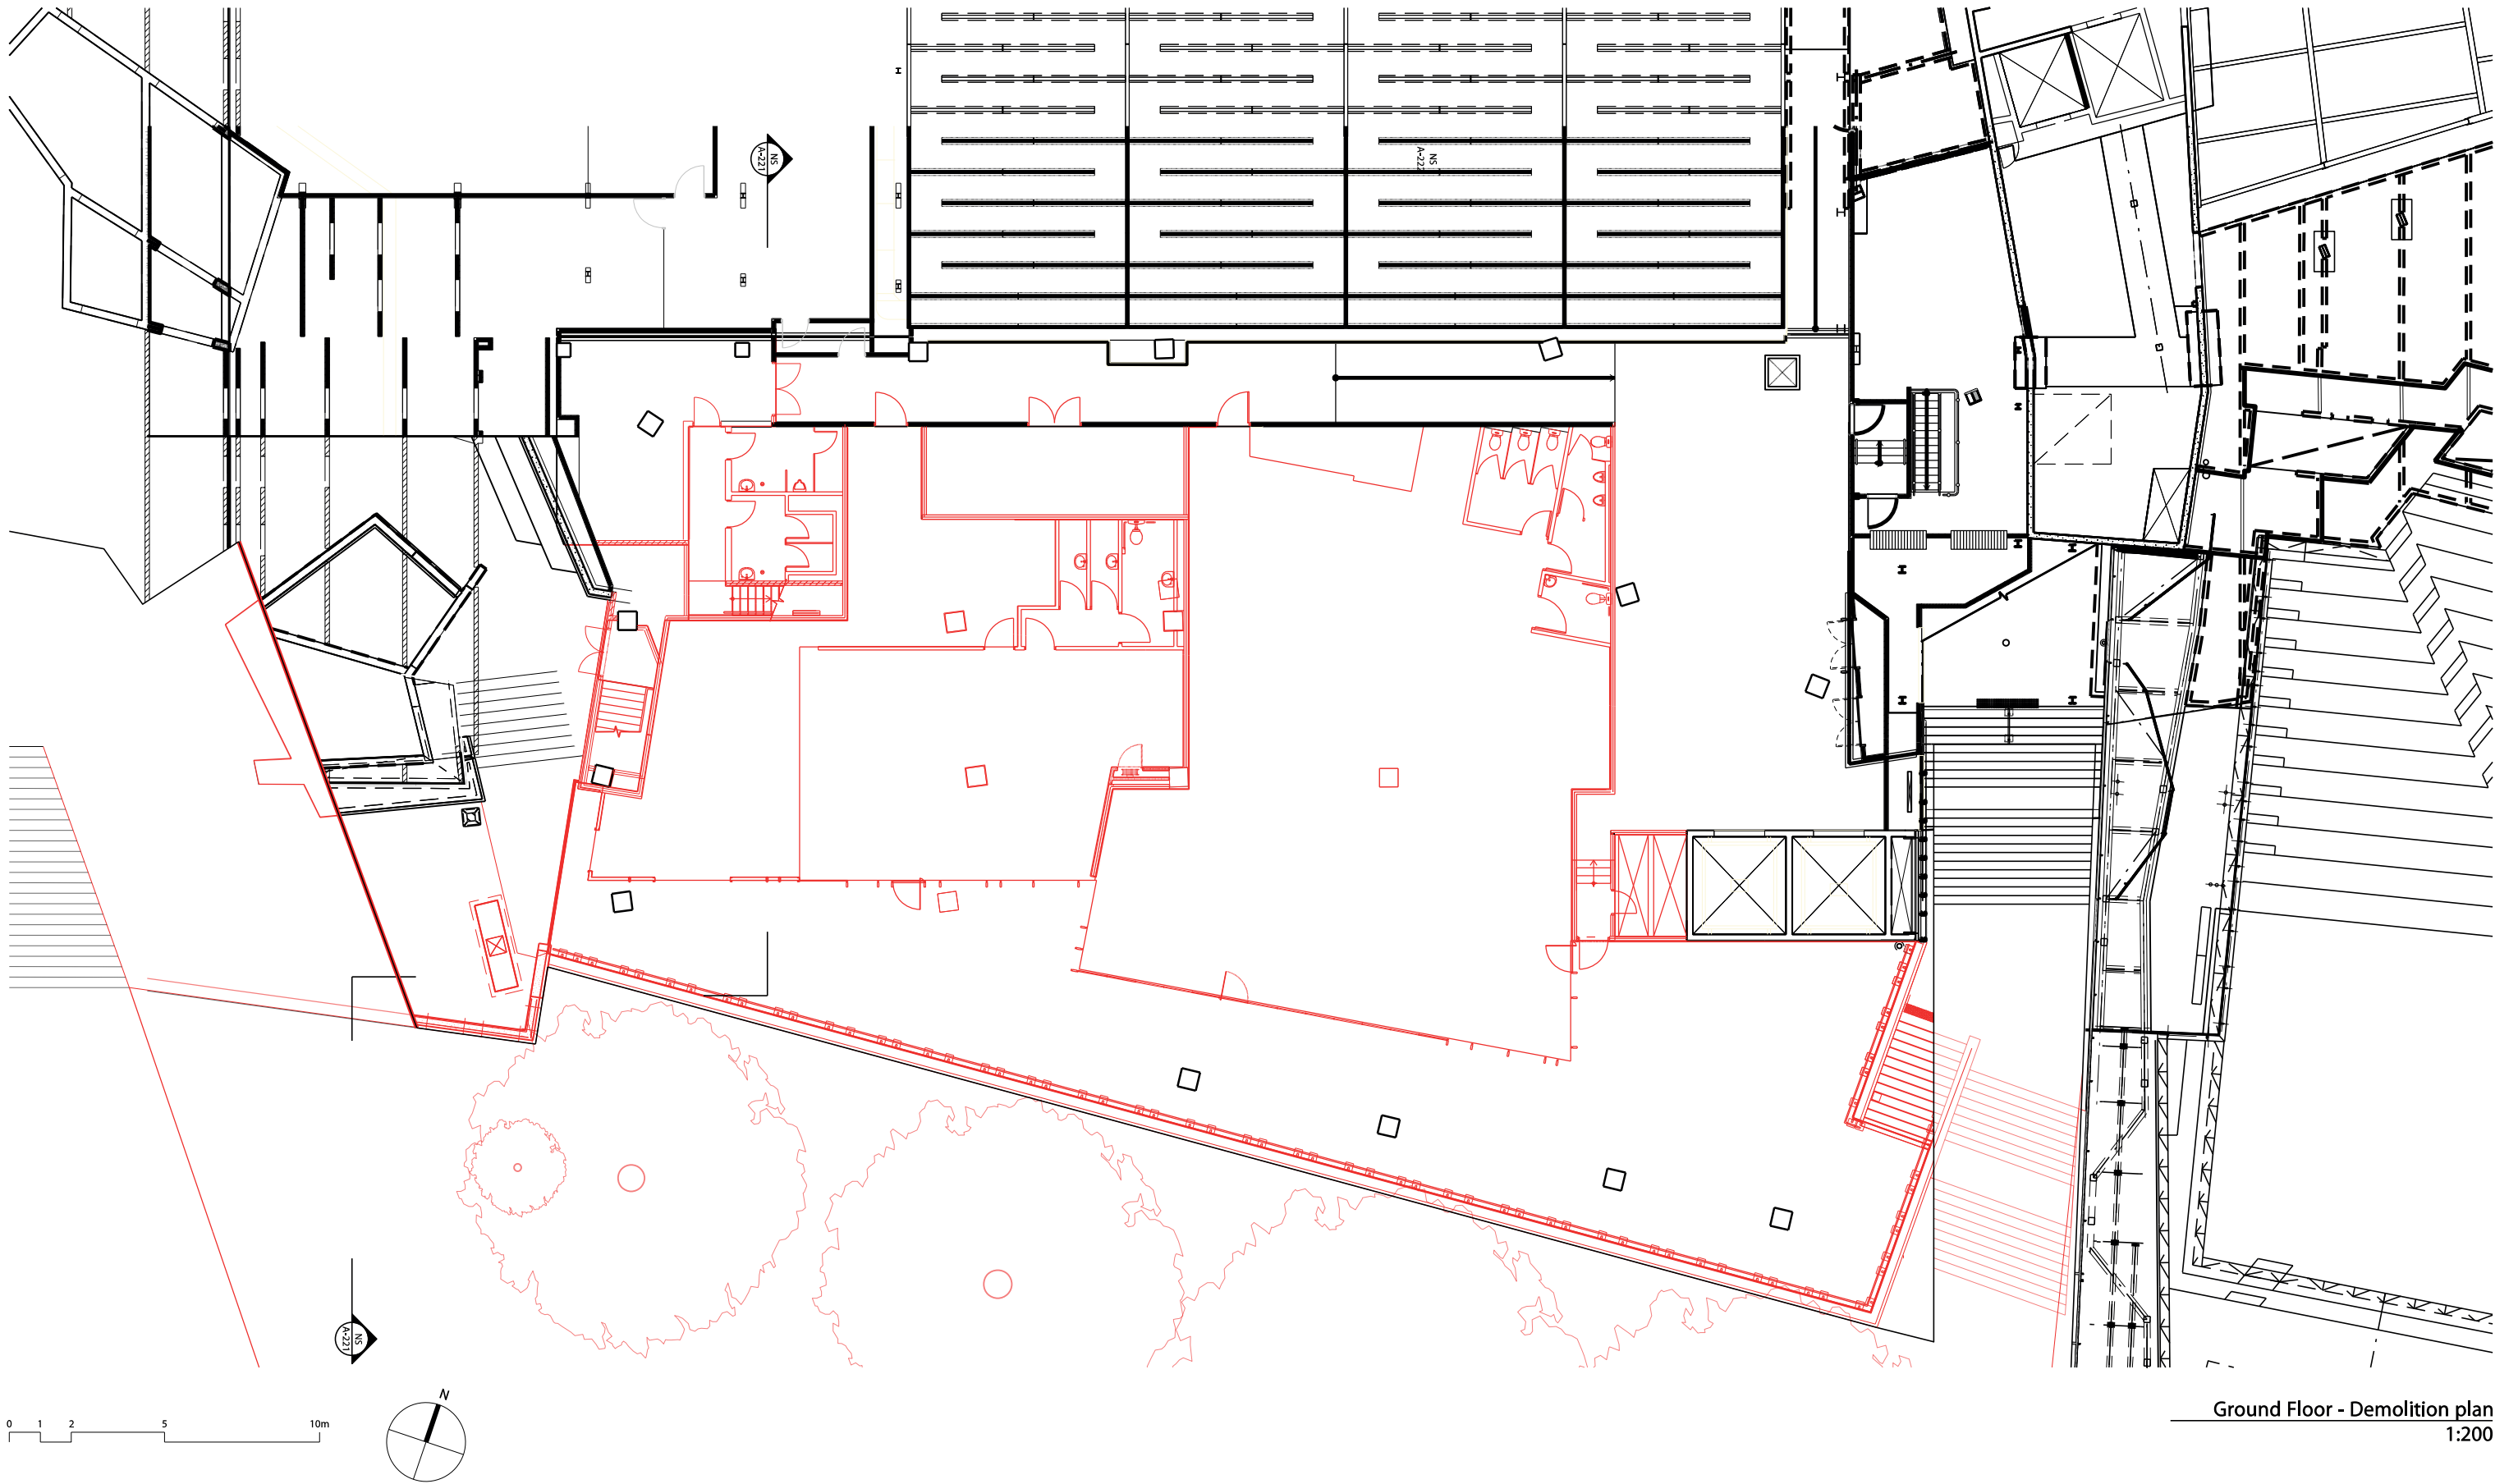

Ground Floor - Demolition plan  
1:200


# Federation Square

Melbourne

December, 2017

Concept

AD-141

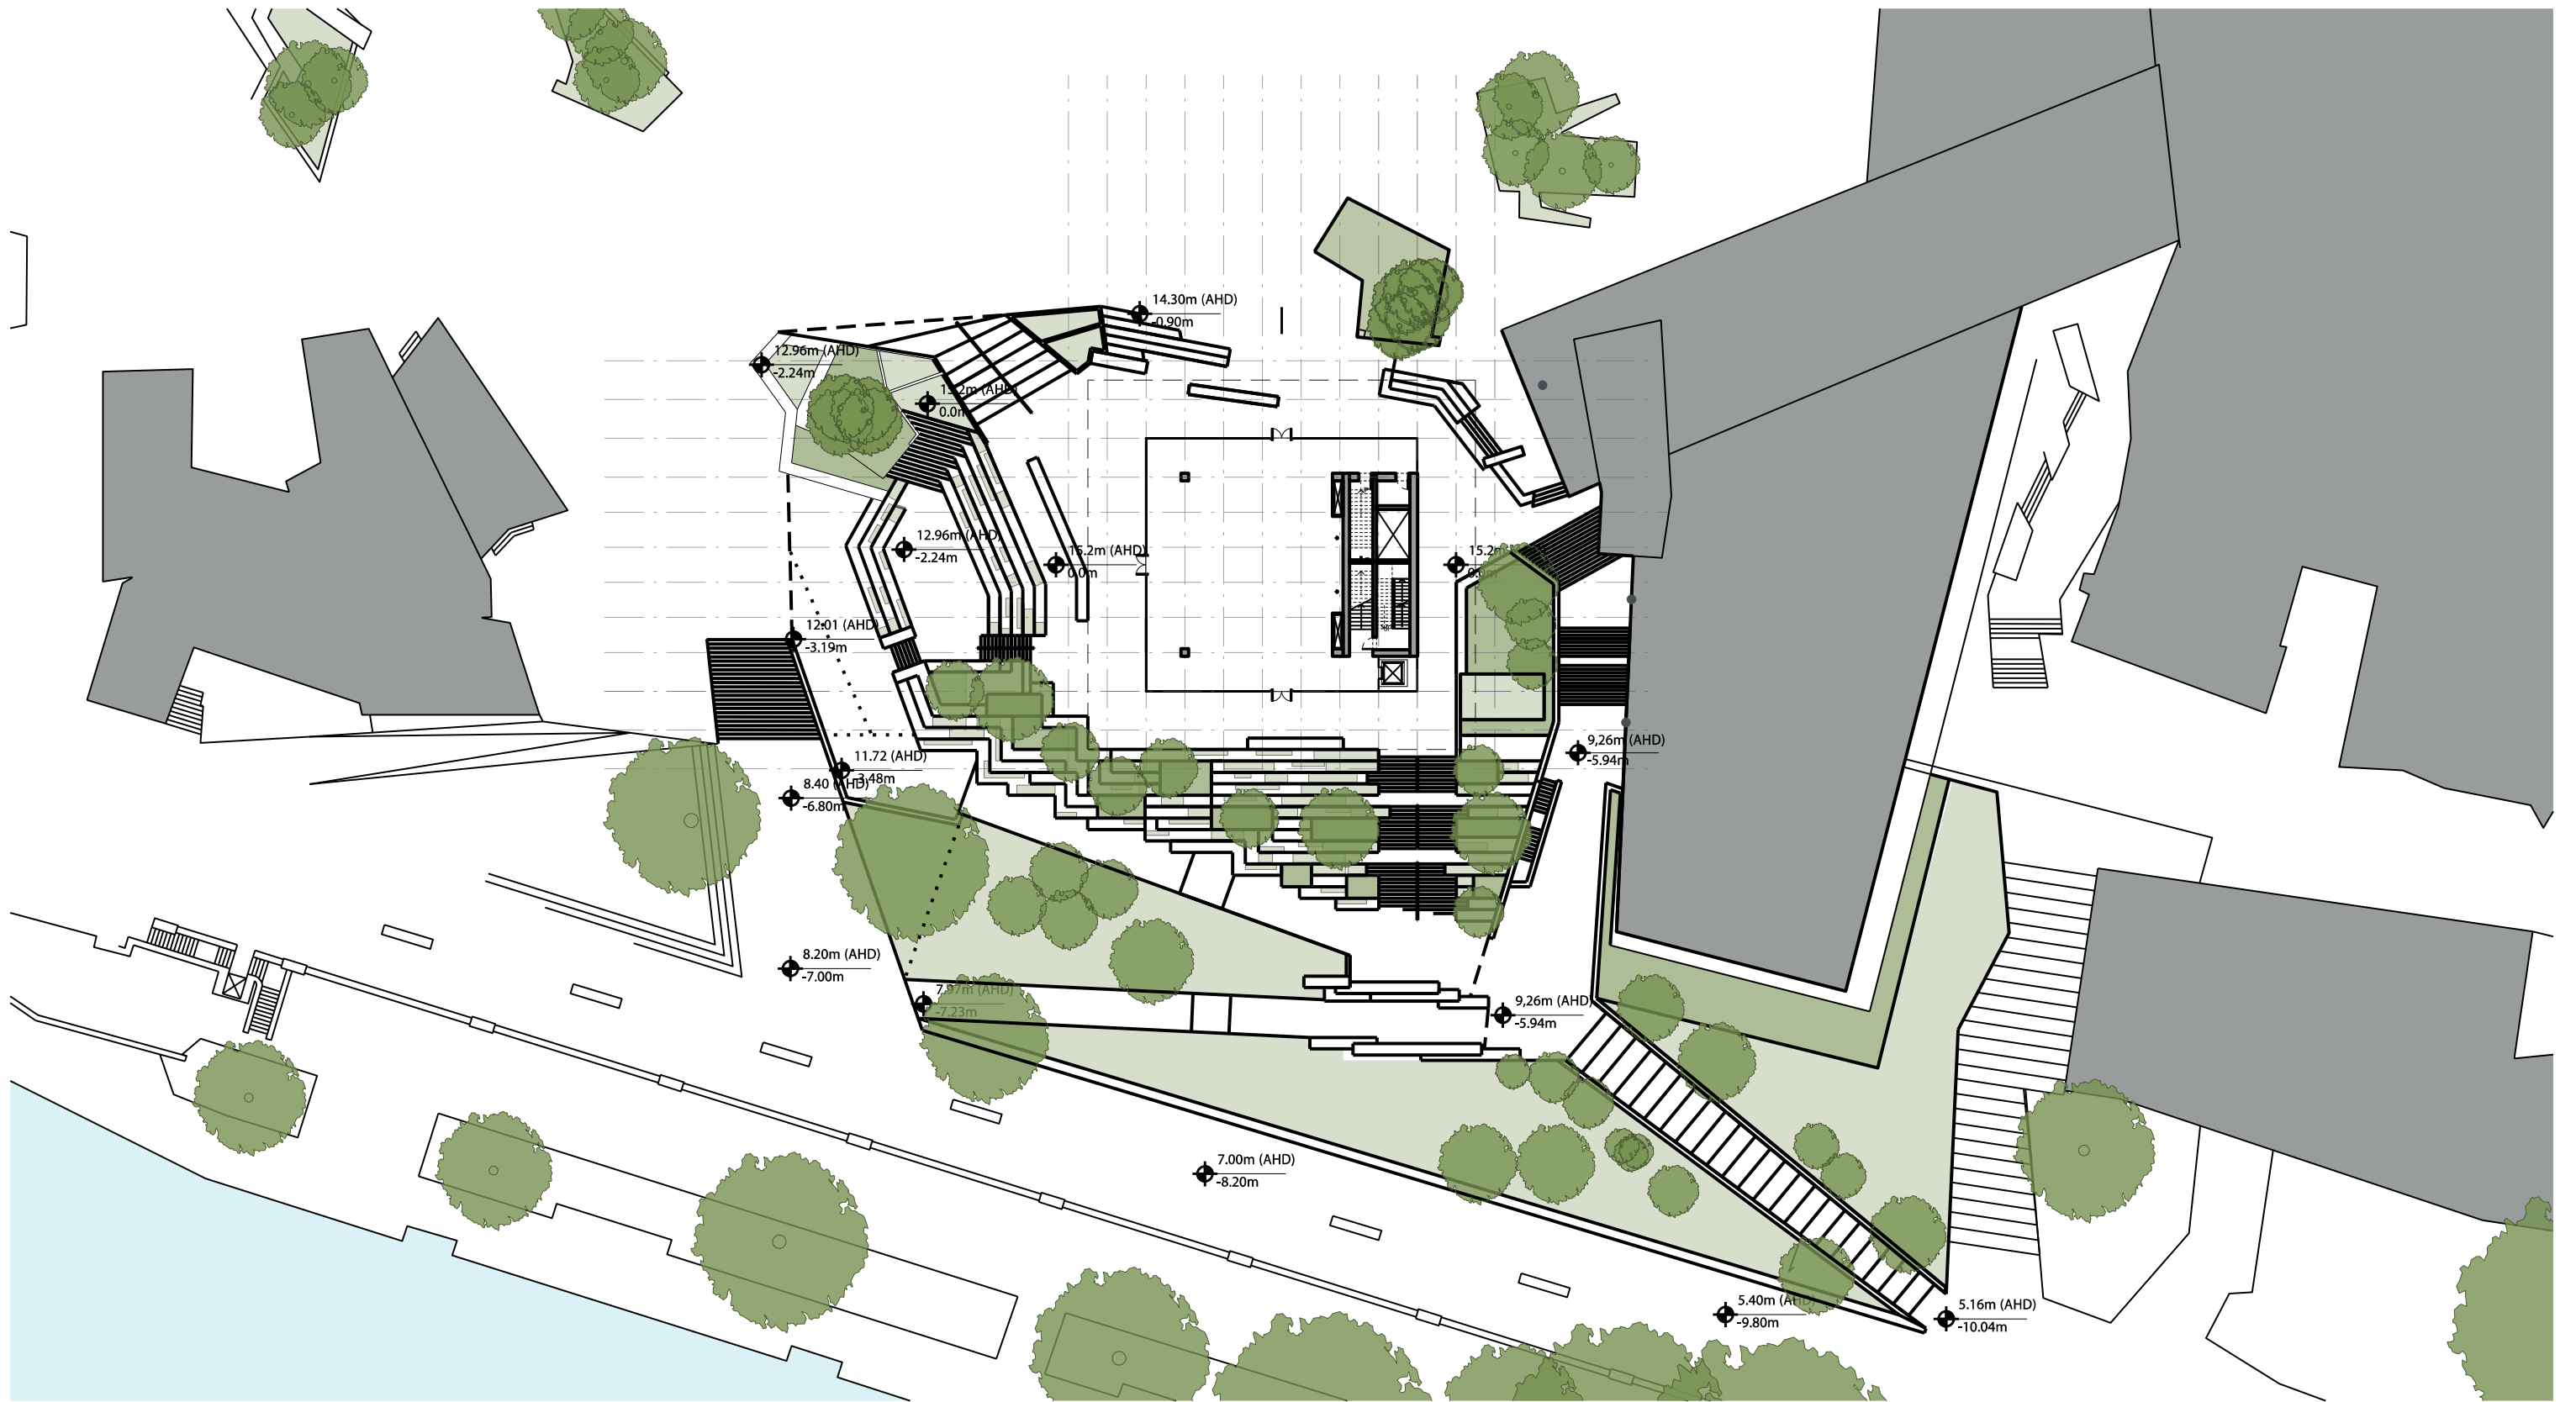

Level 1  
1:500

# Federation Square : Project Core


30

Melbourne

December, 2017

Concept

A-101

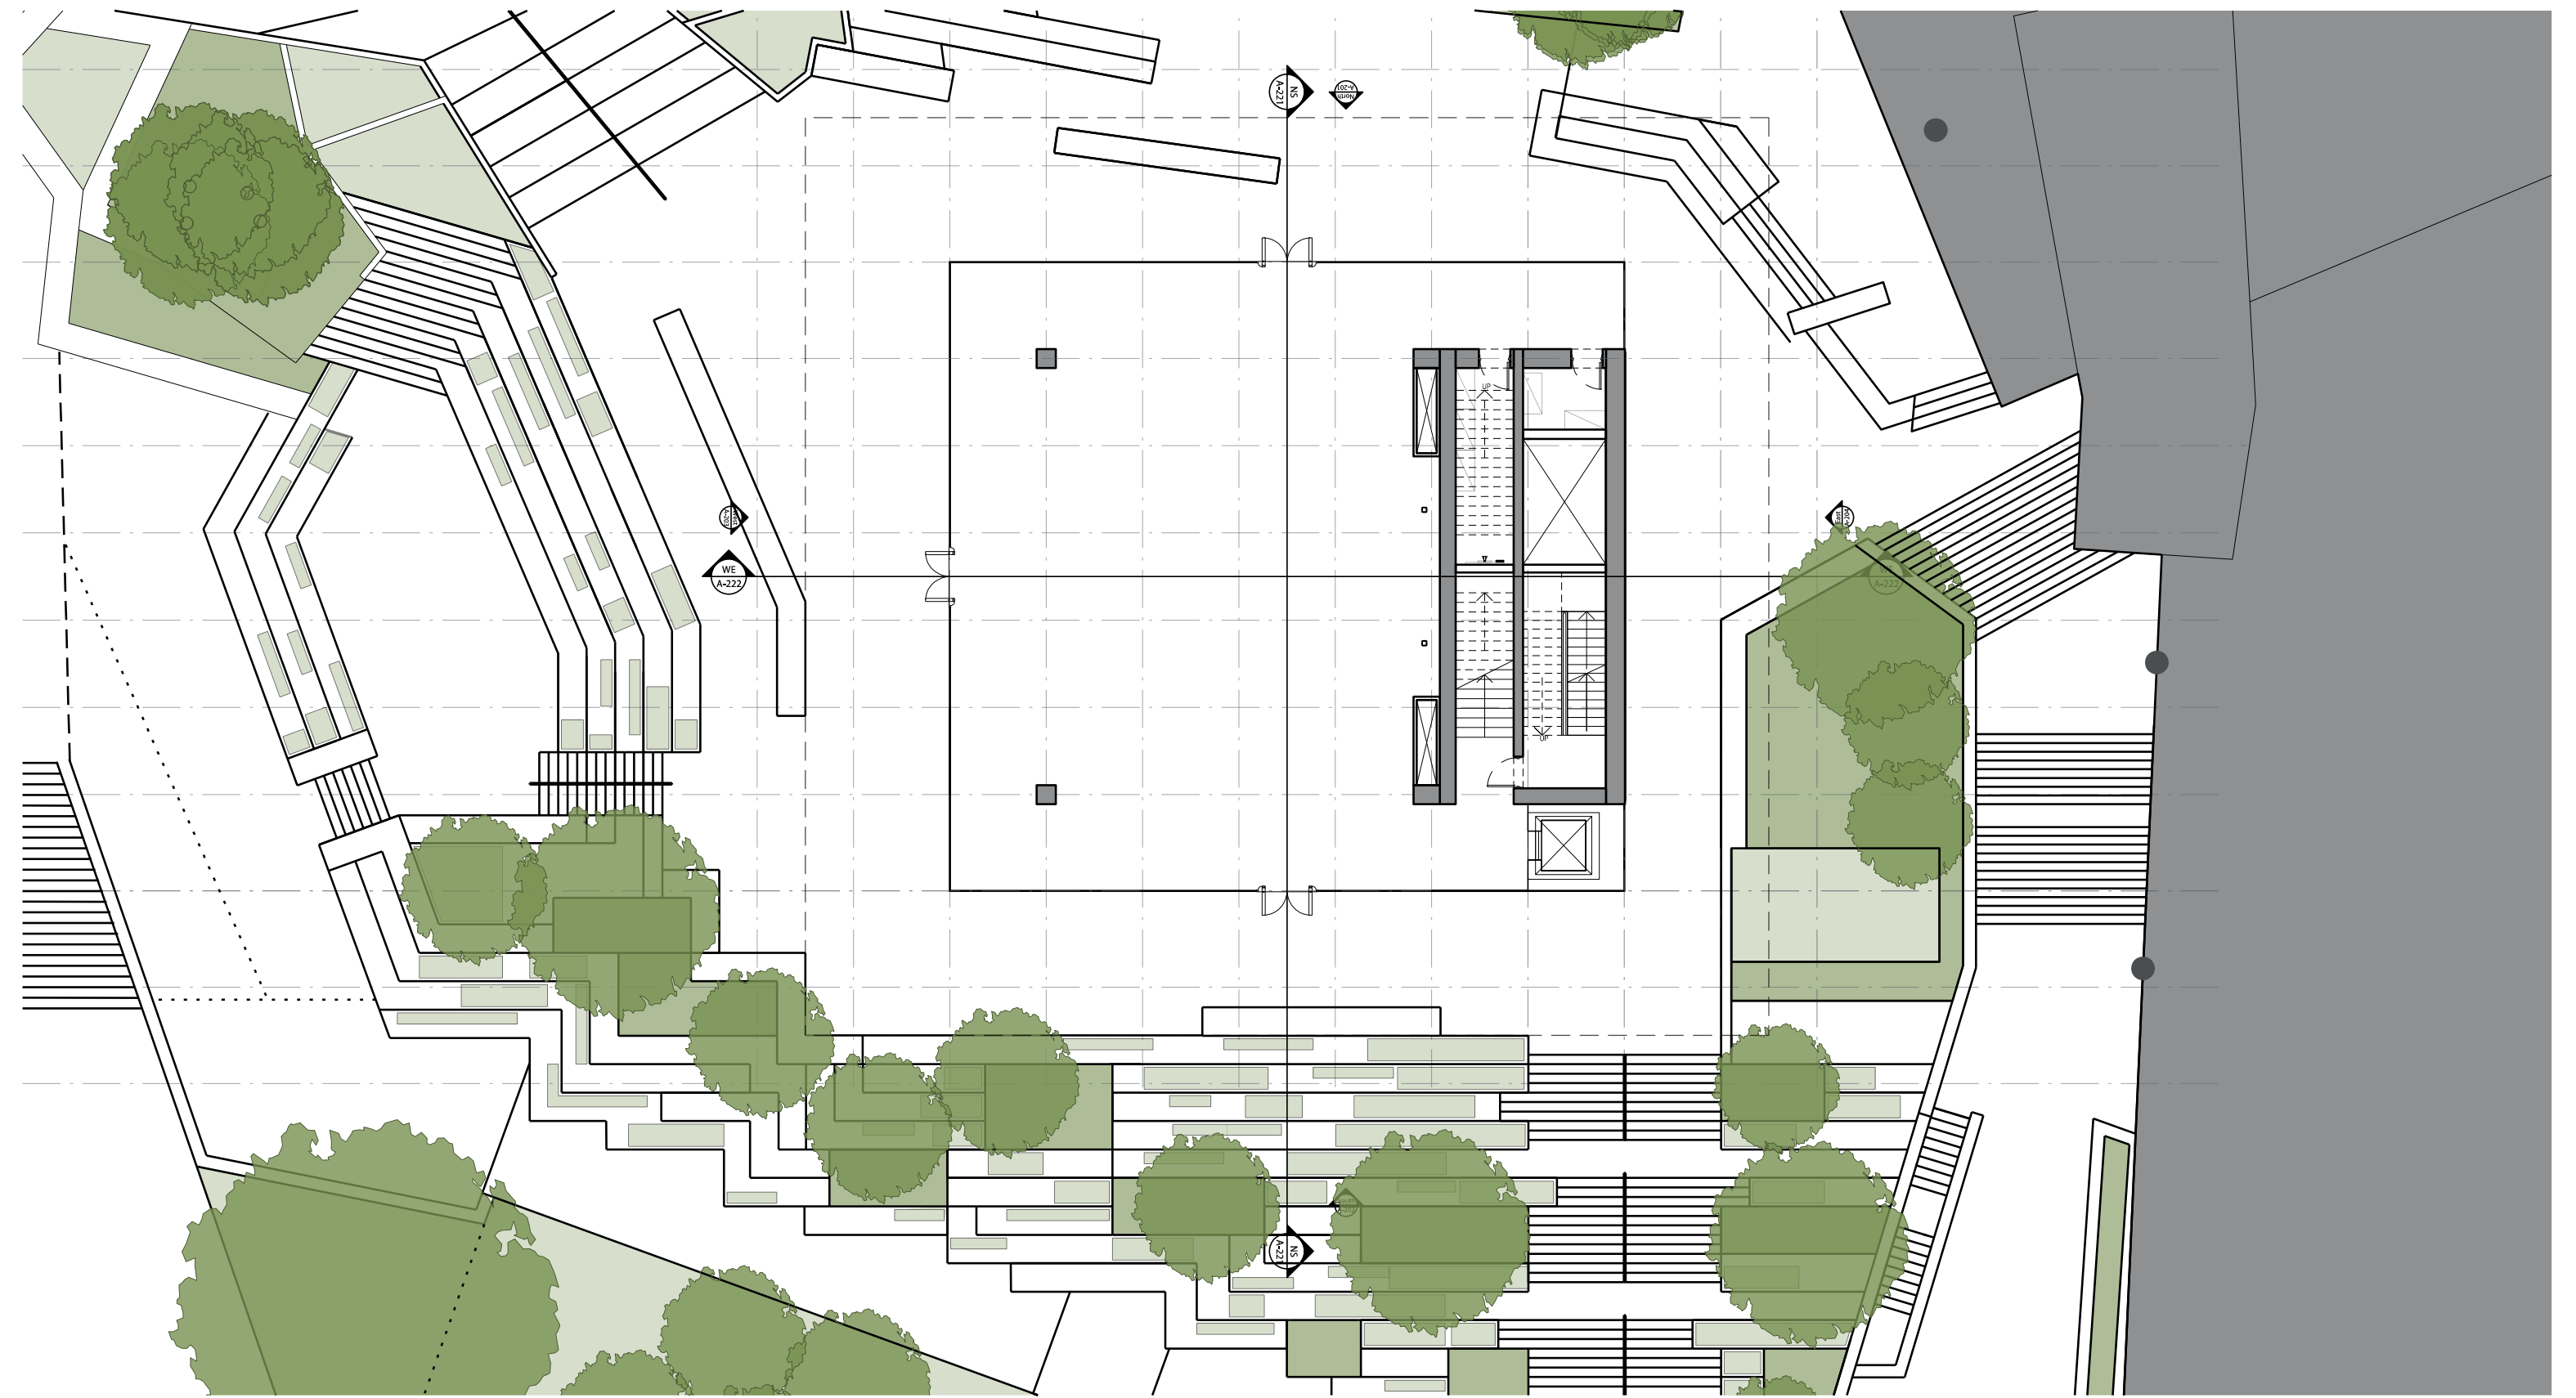

Level 1  
1:200

# Federation Square : Project Core


Concept

Melbourne

December, 2017

A-111



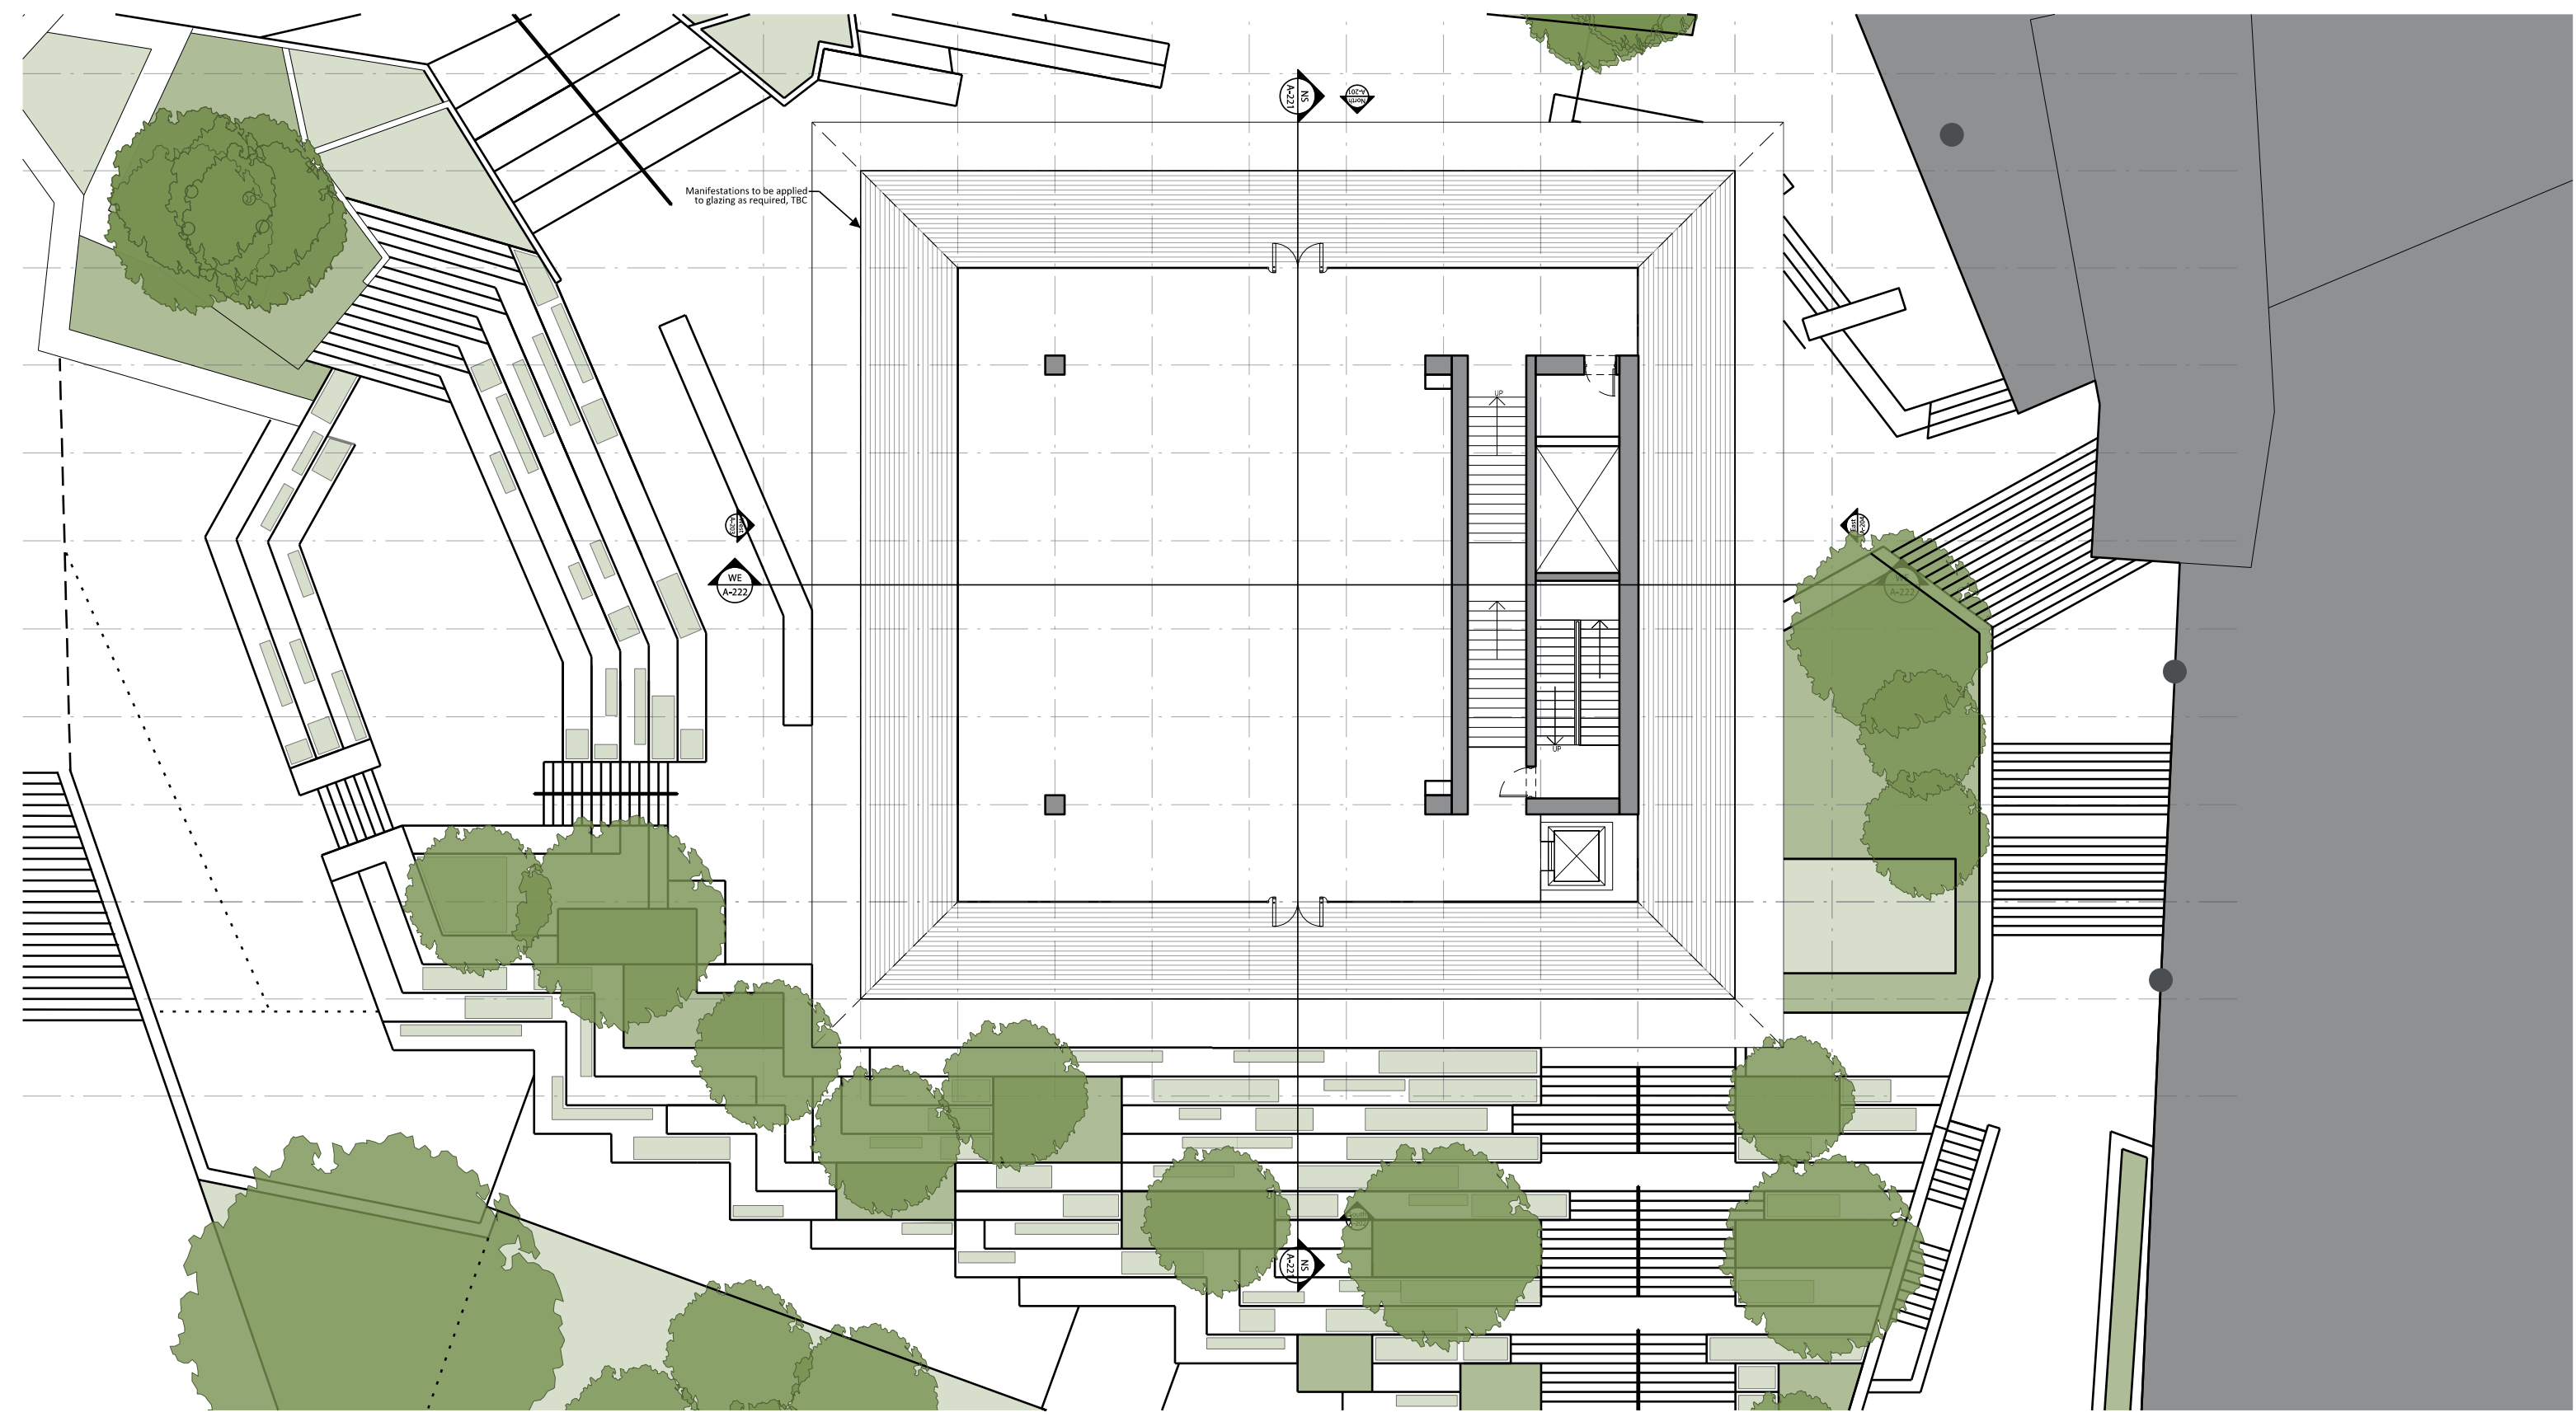

Level 2  
1:200


# Federation Square : Project Core

Concept

Melbourne

December, 2017

A-112

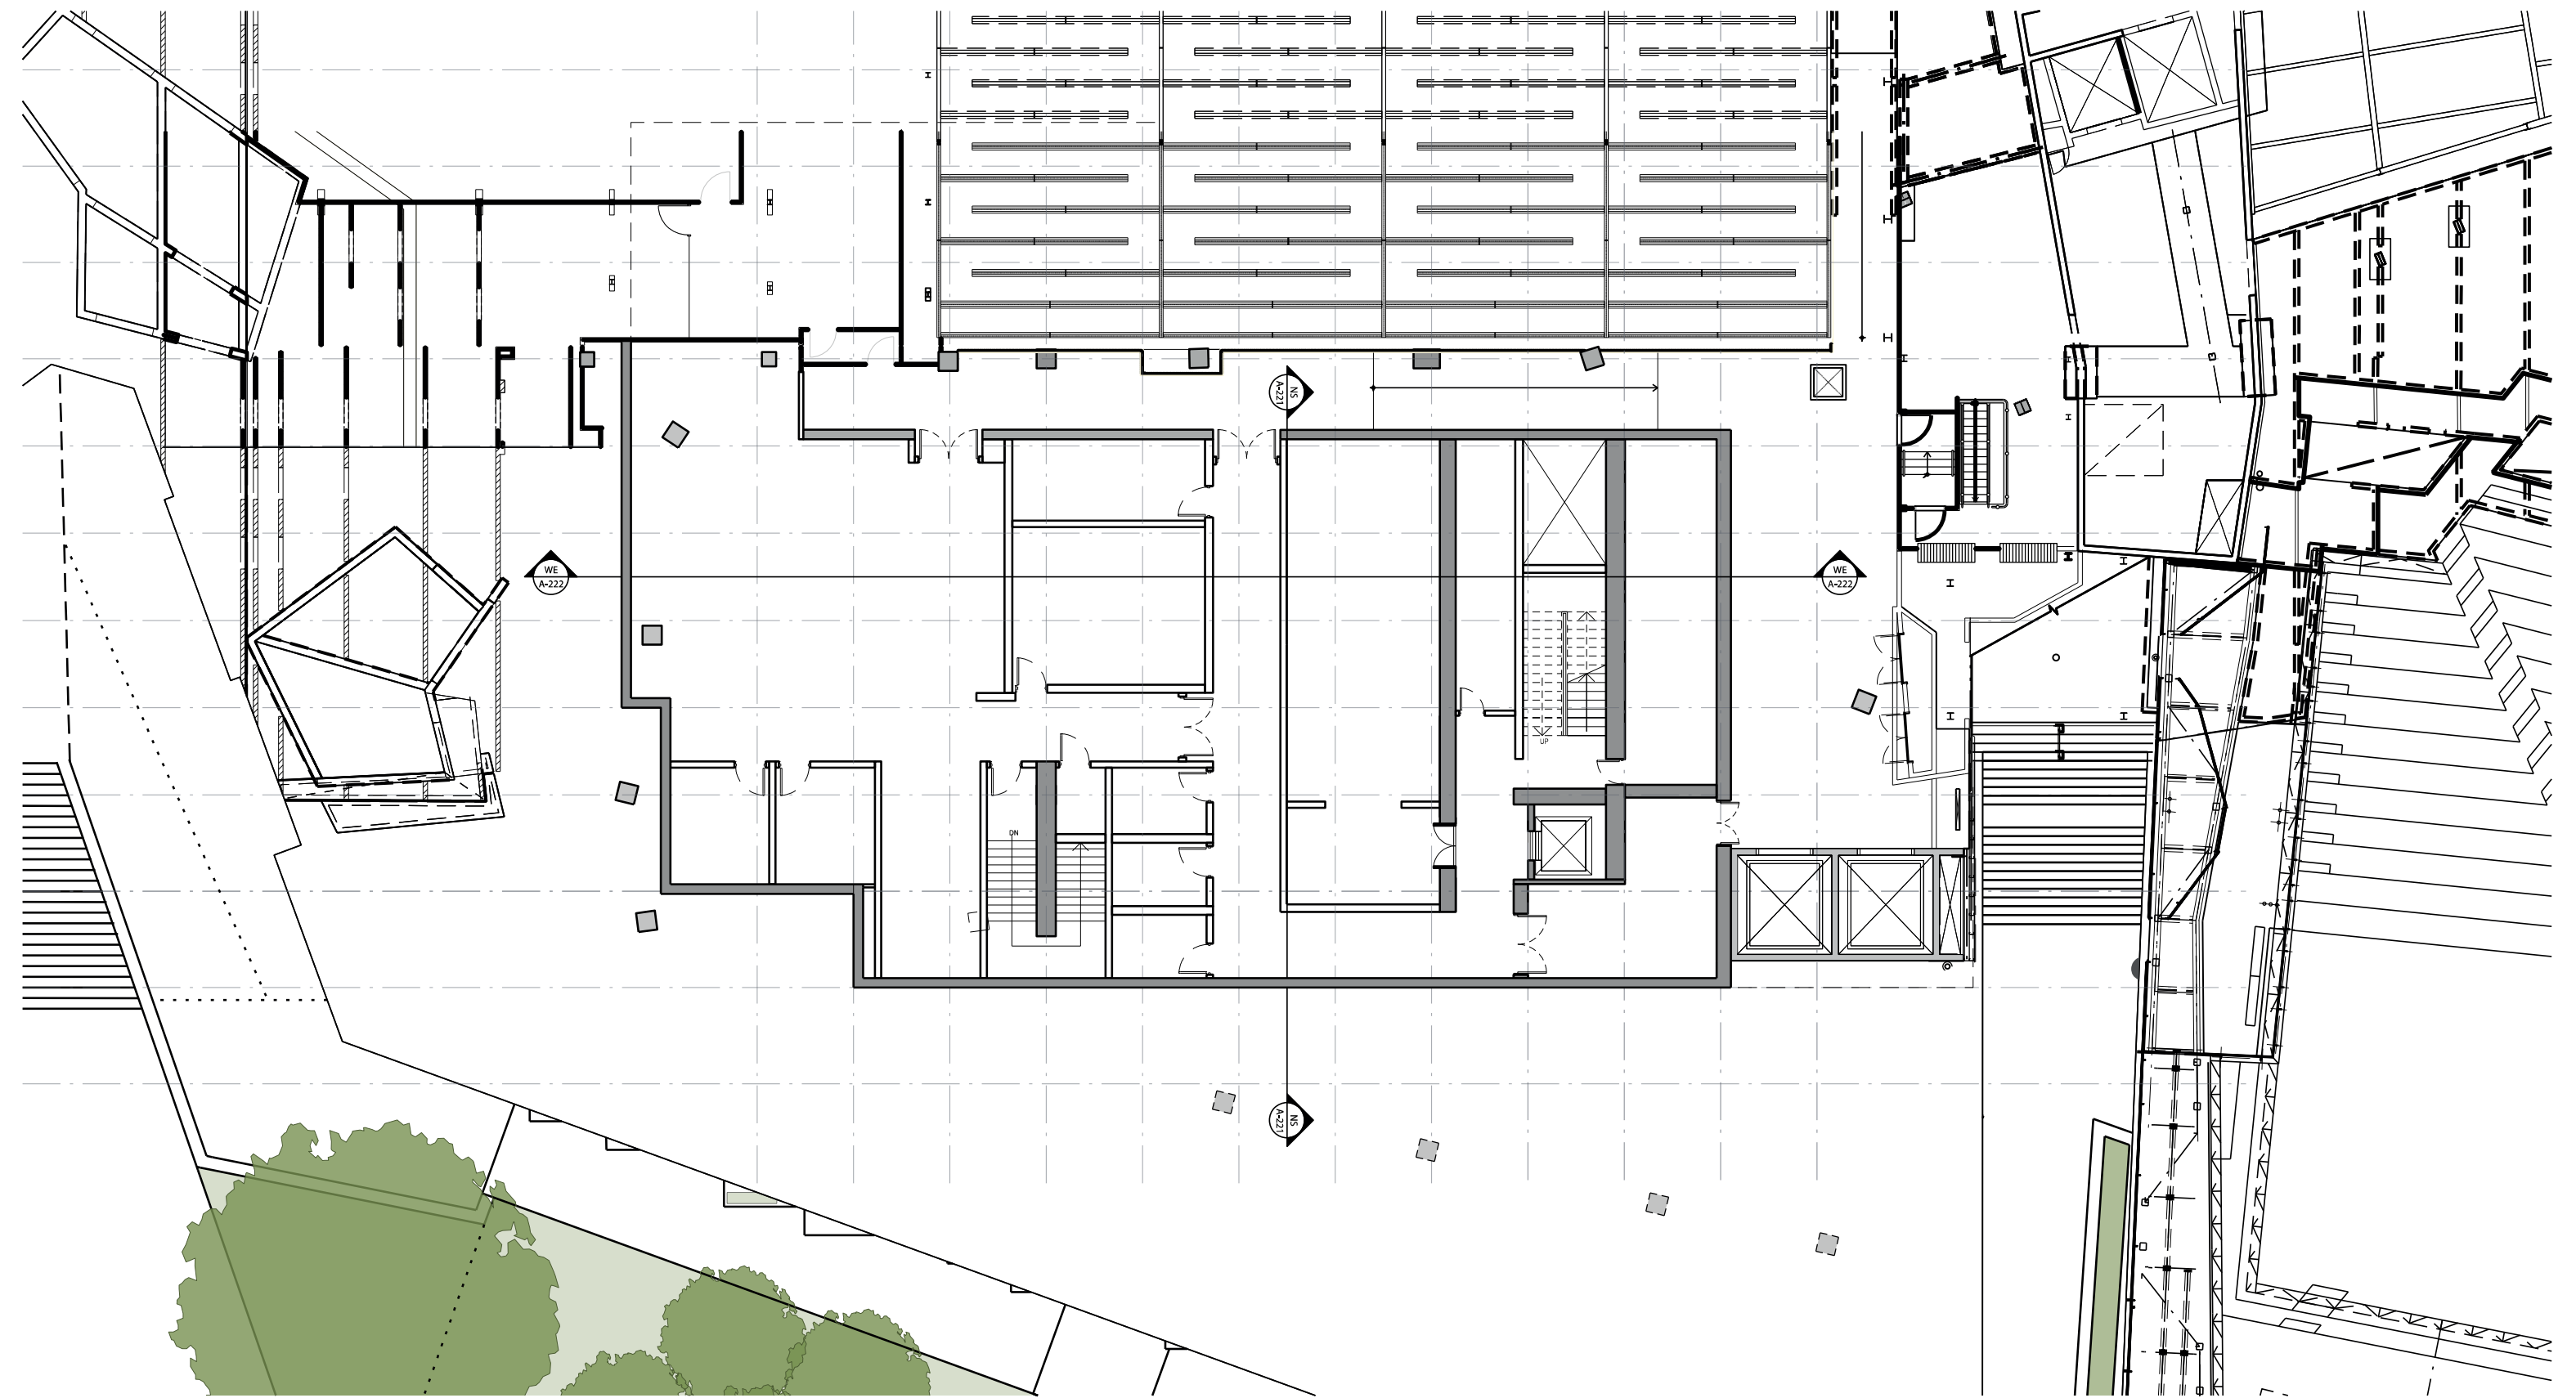

Ground Floor  
1:200


# Federation Square : Project Core

Concept

Melbourne

December, 2017

A-141

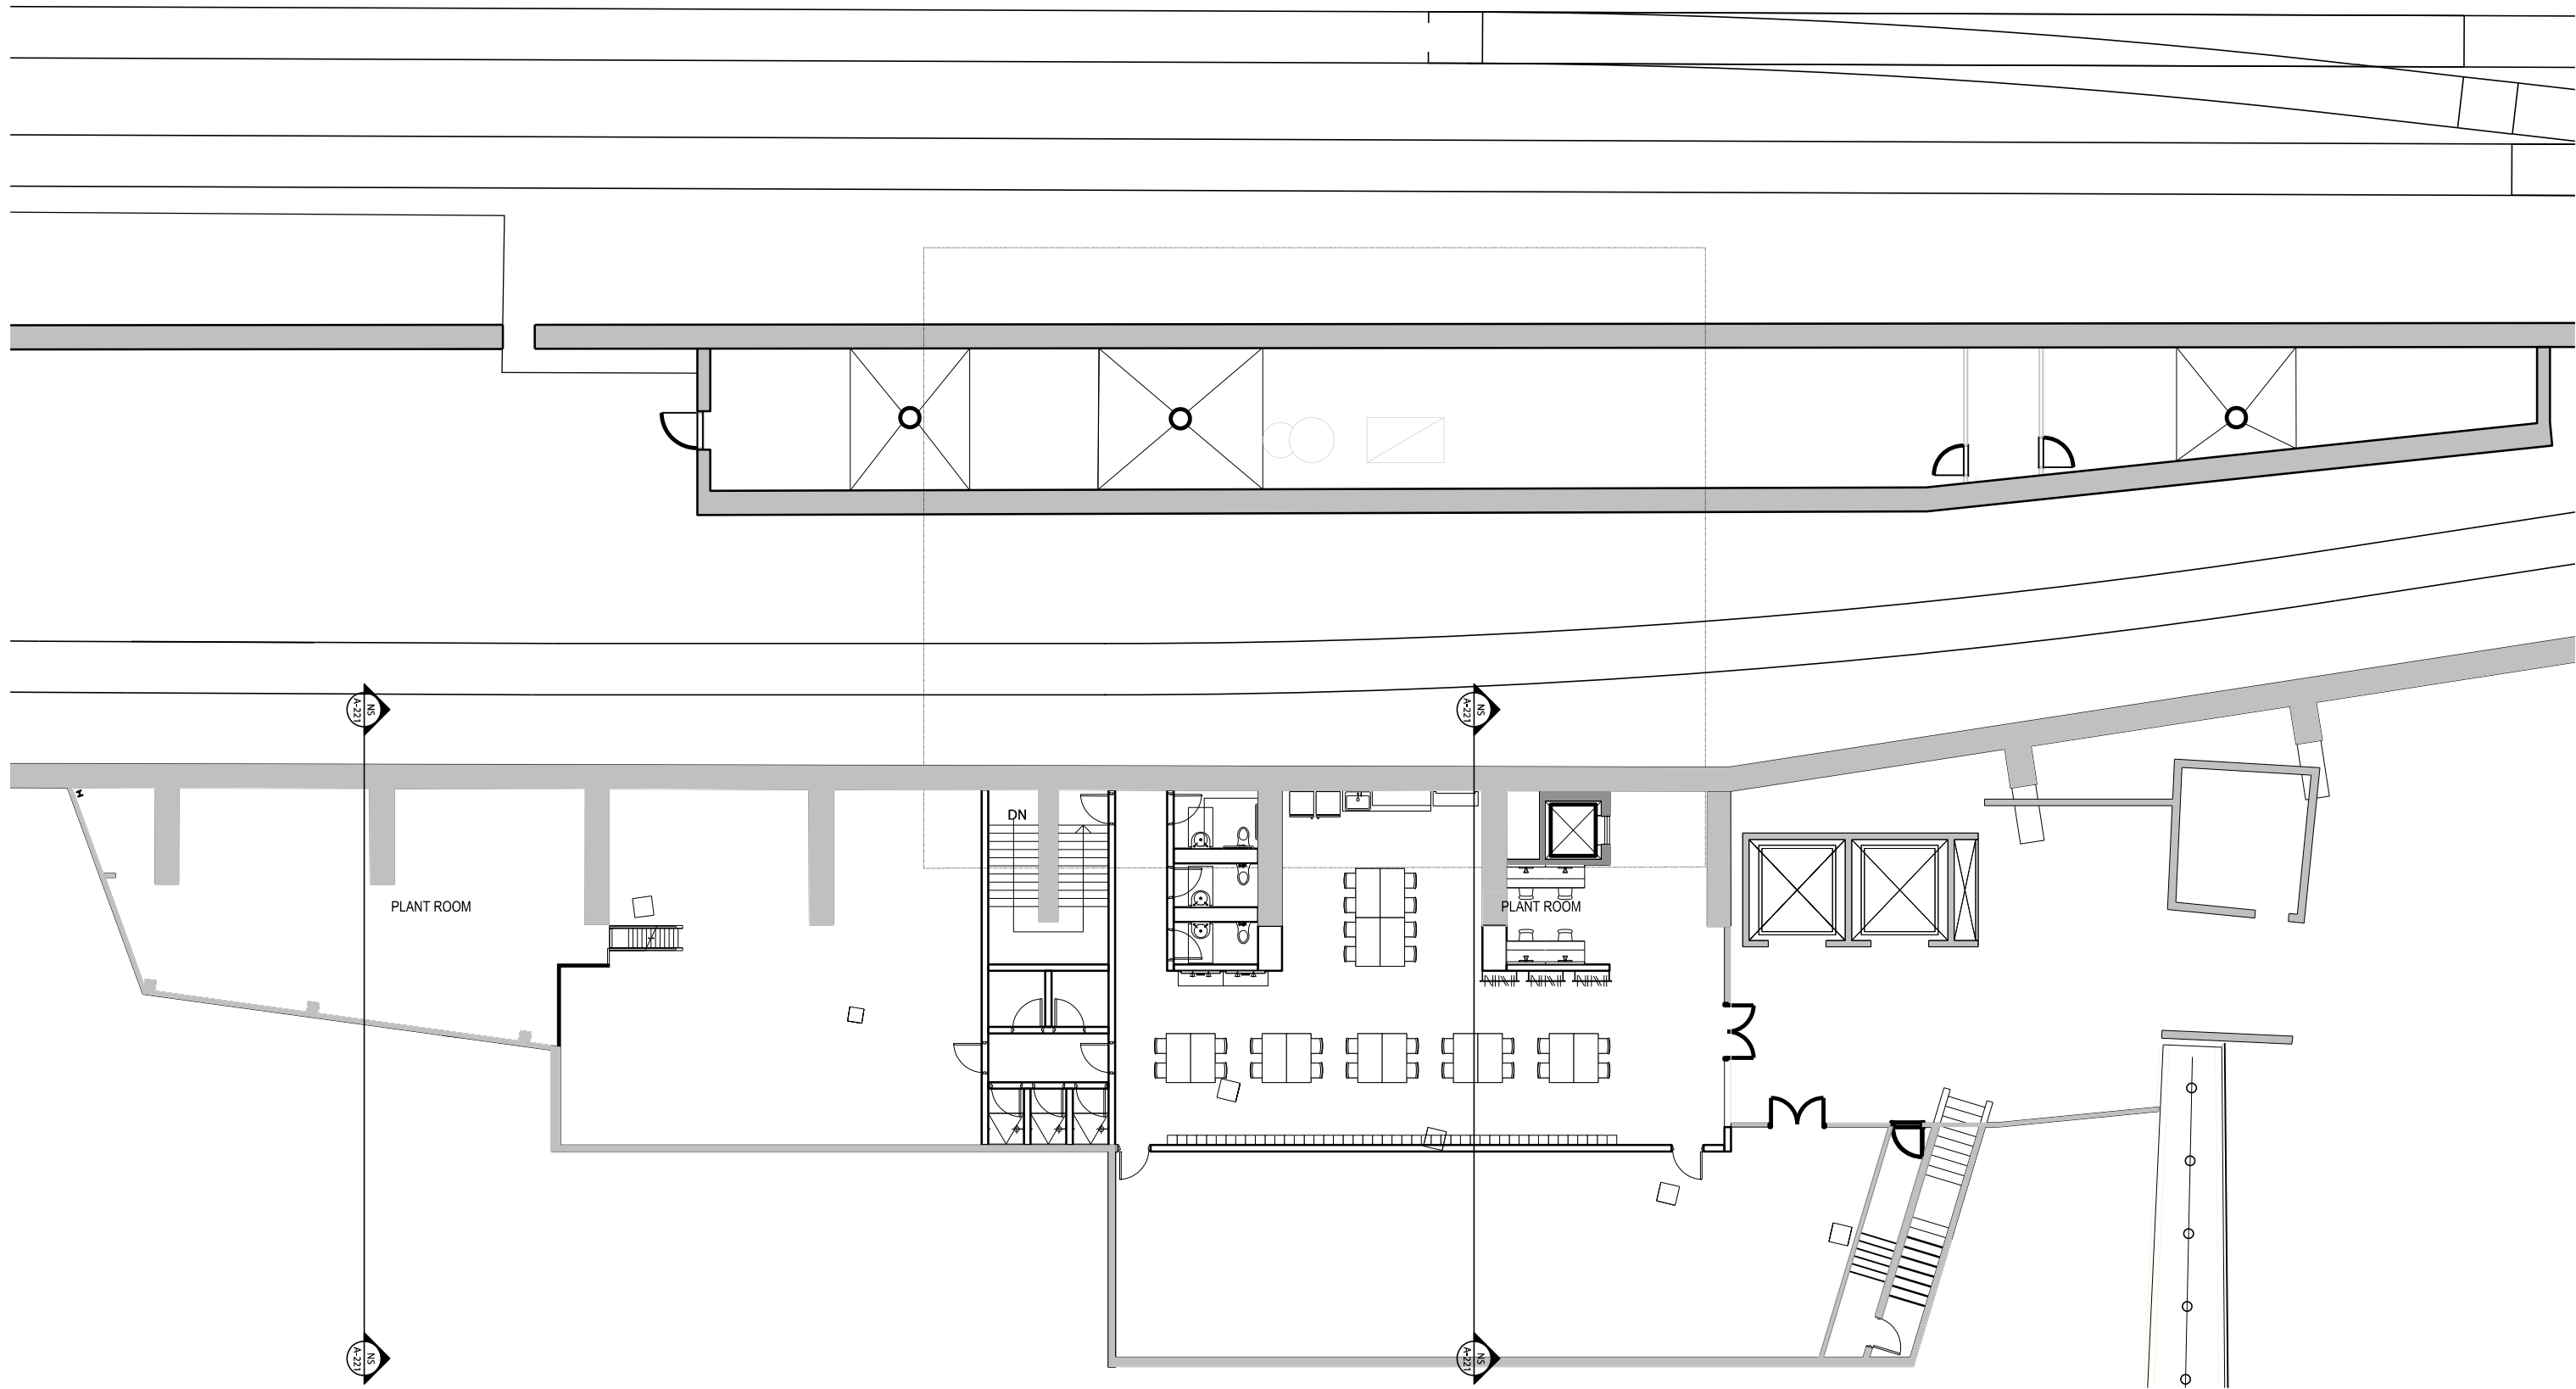

Basement 1  
1:200




# Federation Square : Project Core

Melbourne

December, 2017

Concept

A-142

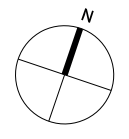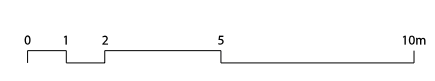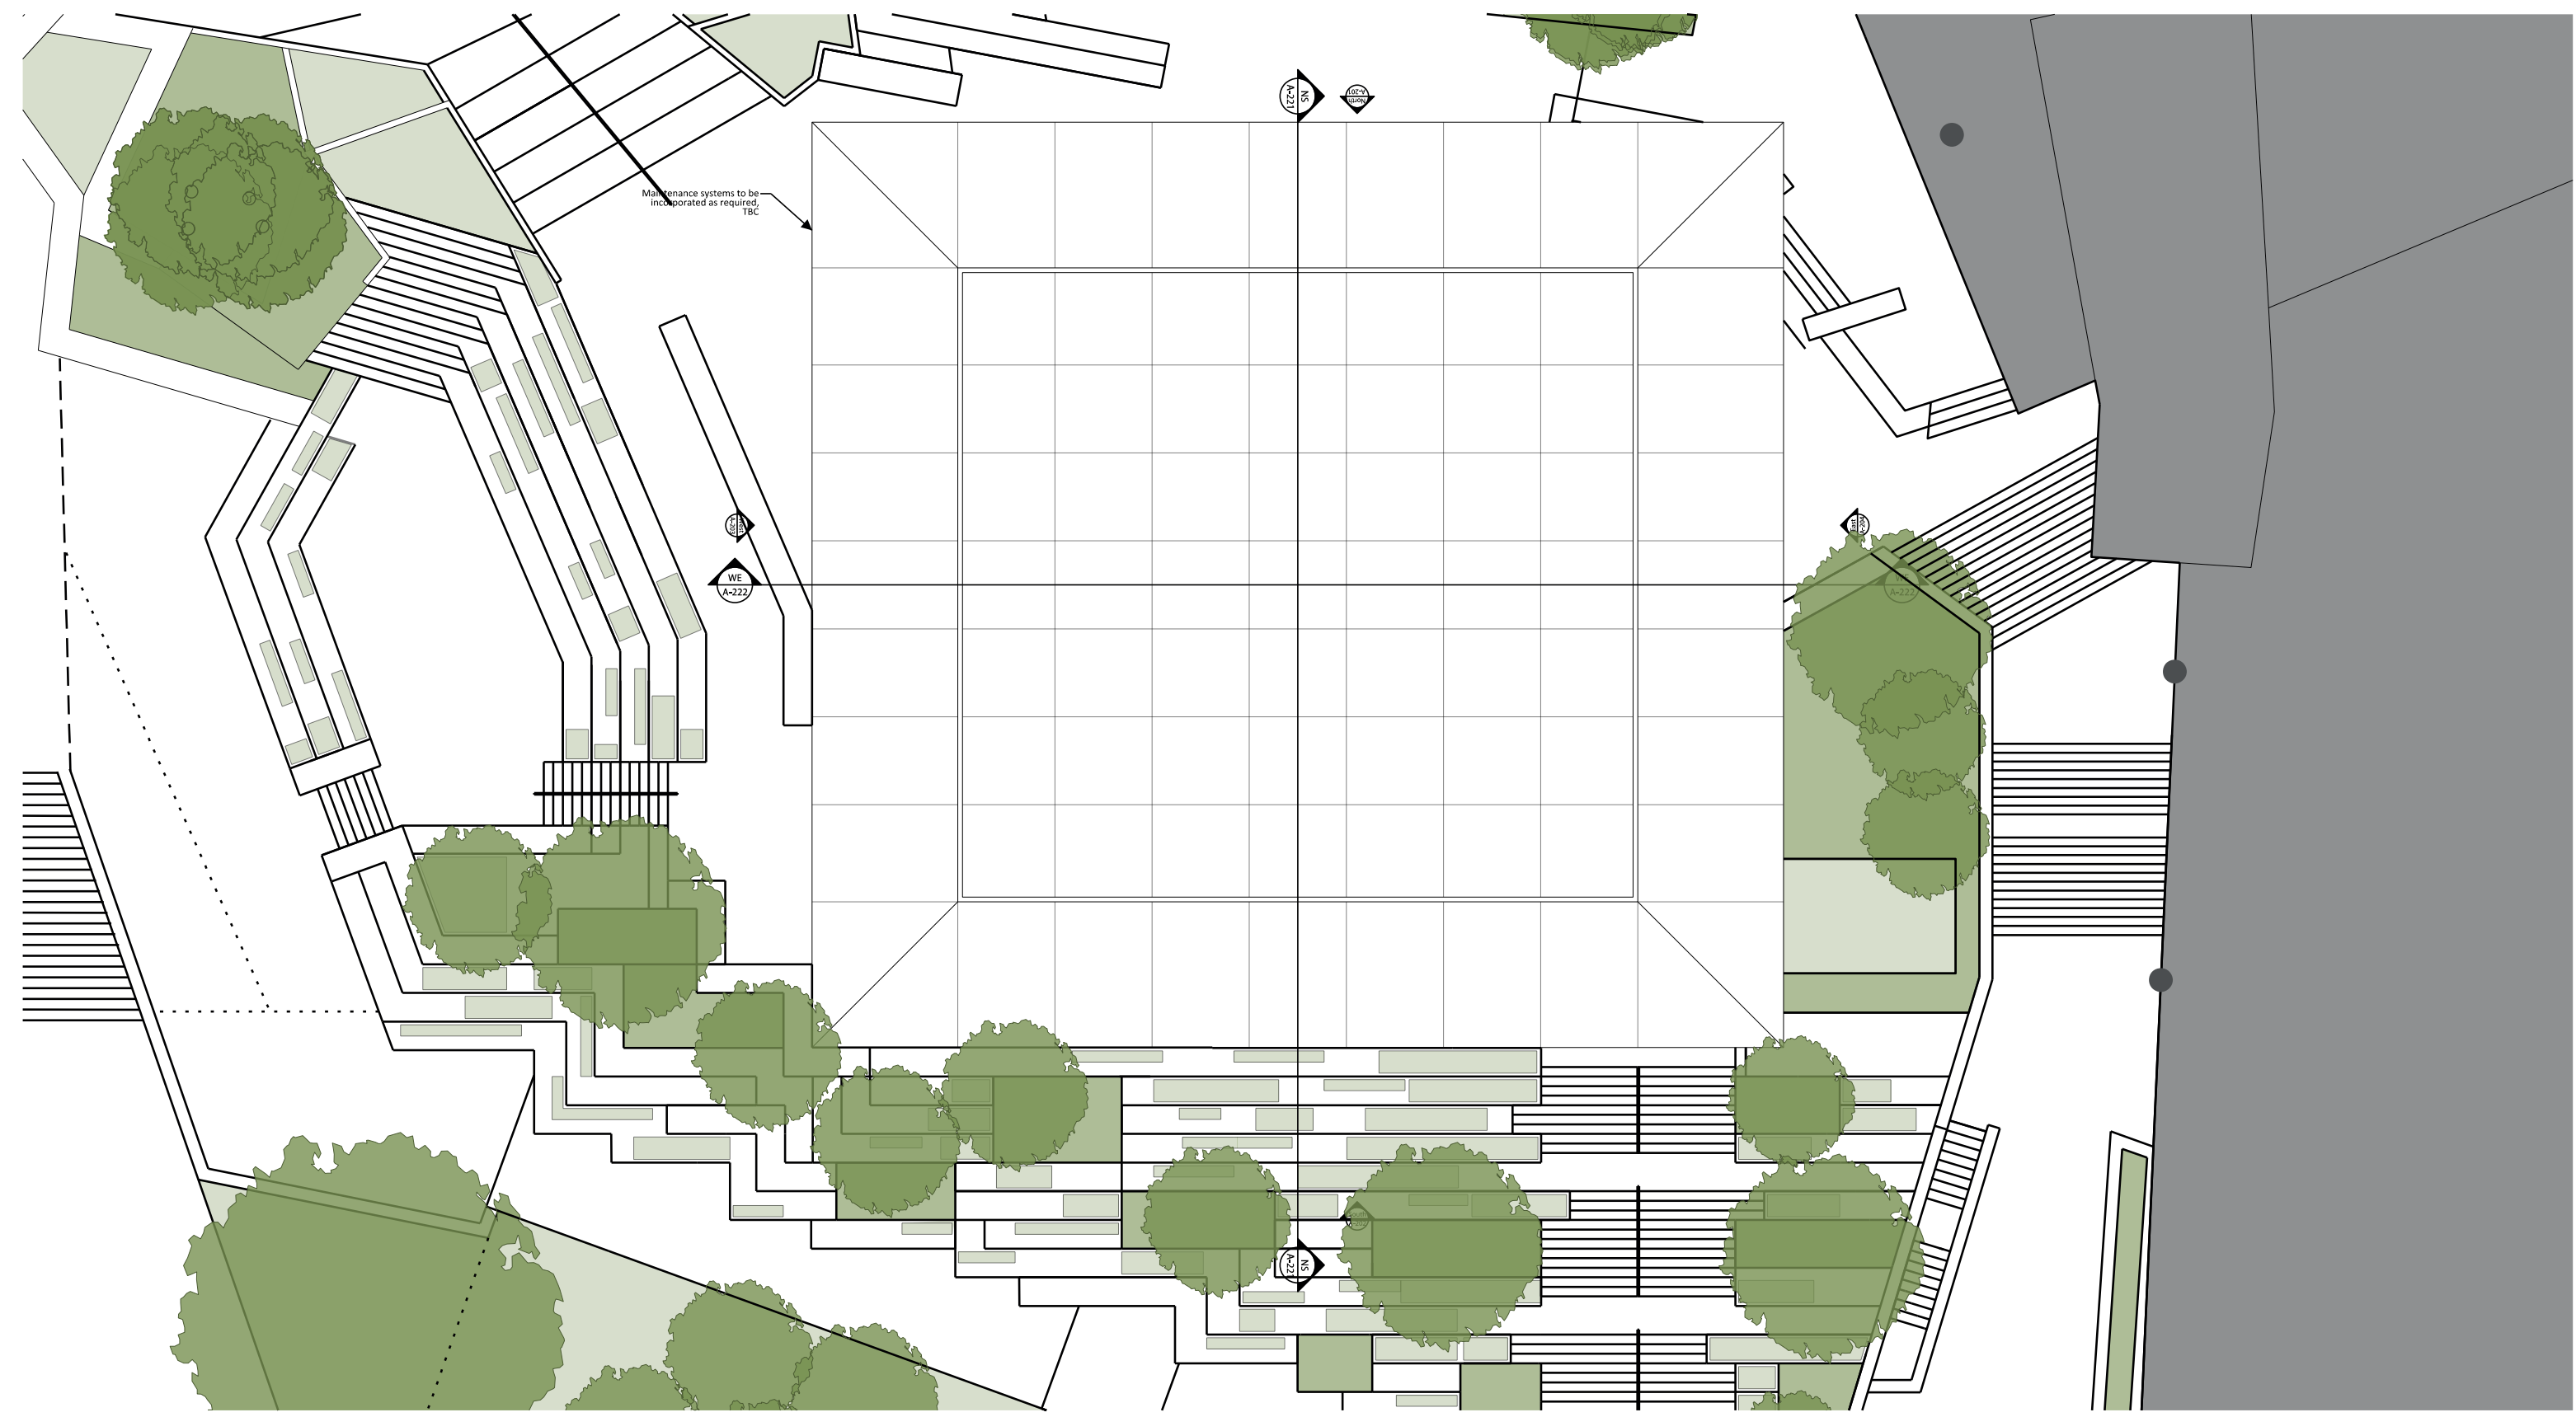

# Federation Square : Project Core


Concept

Melbourne

December, 2017

A-171



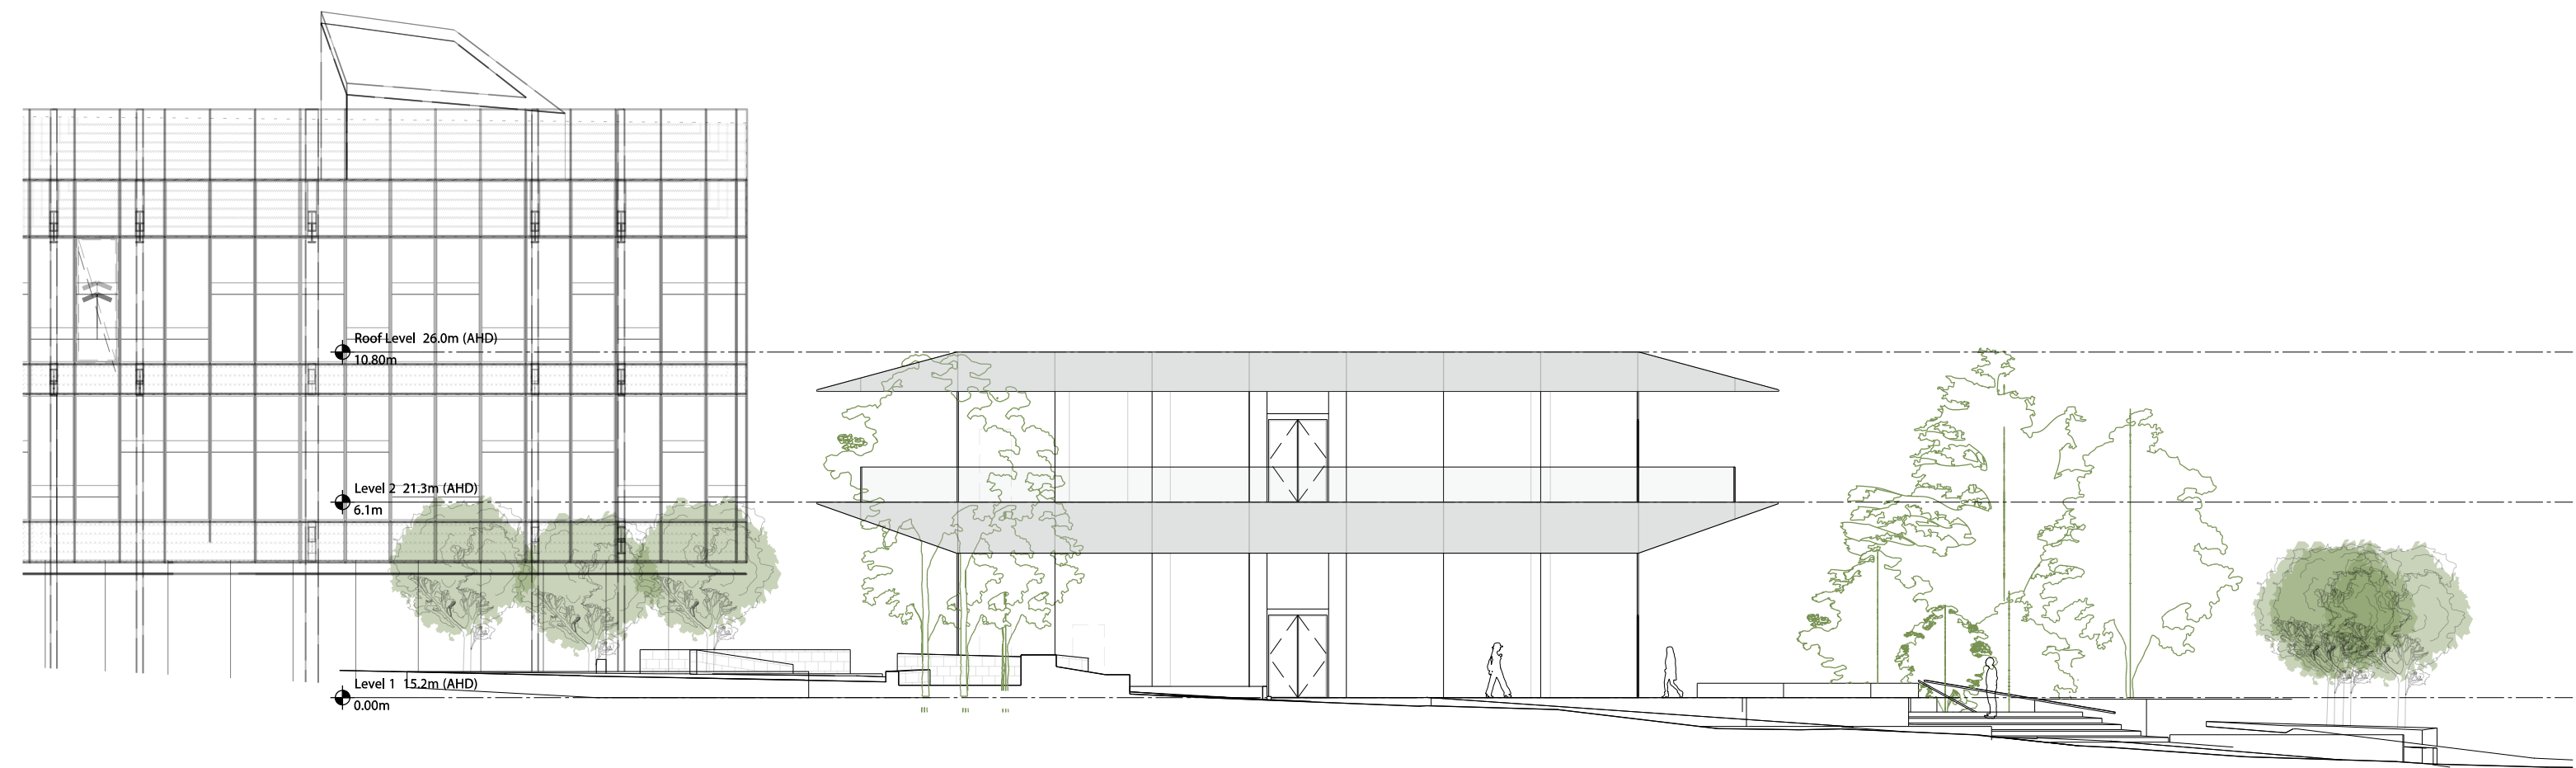

North Elevation  
1:200


# Federation Square : Project Core

Concept

Melbourne

December, 2017


A-201

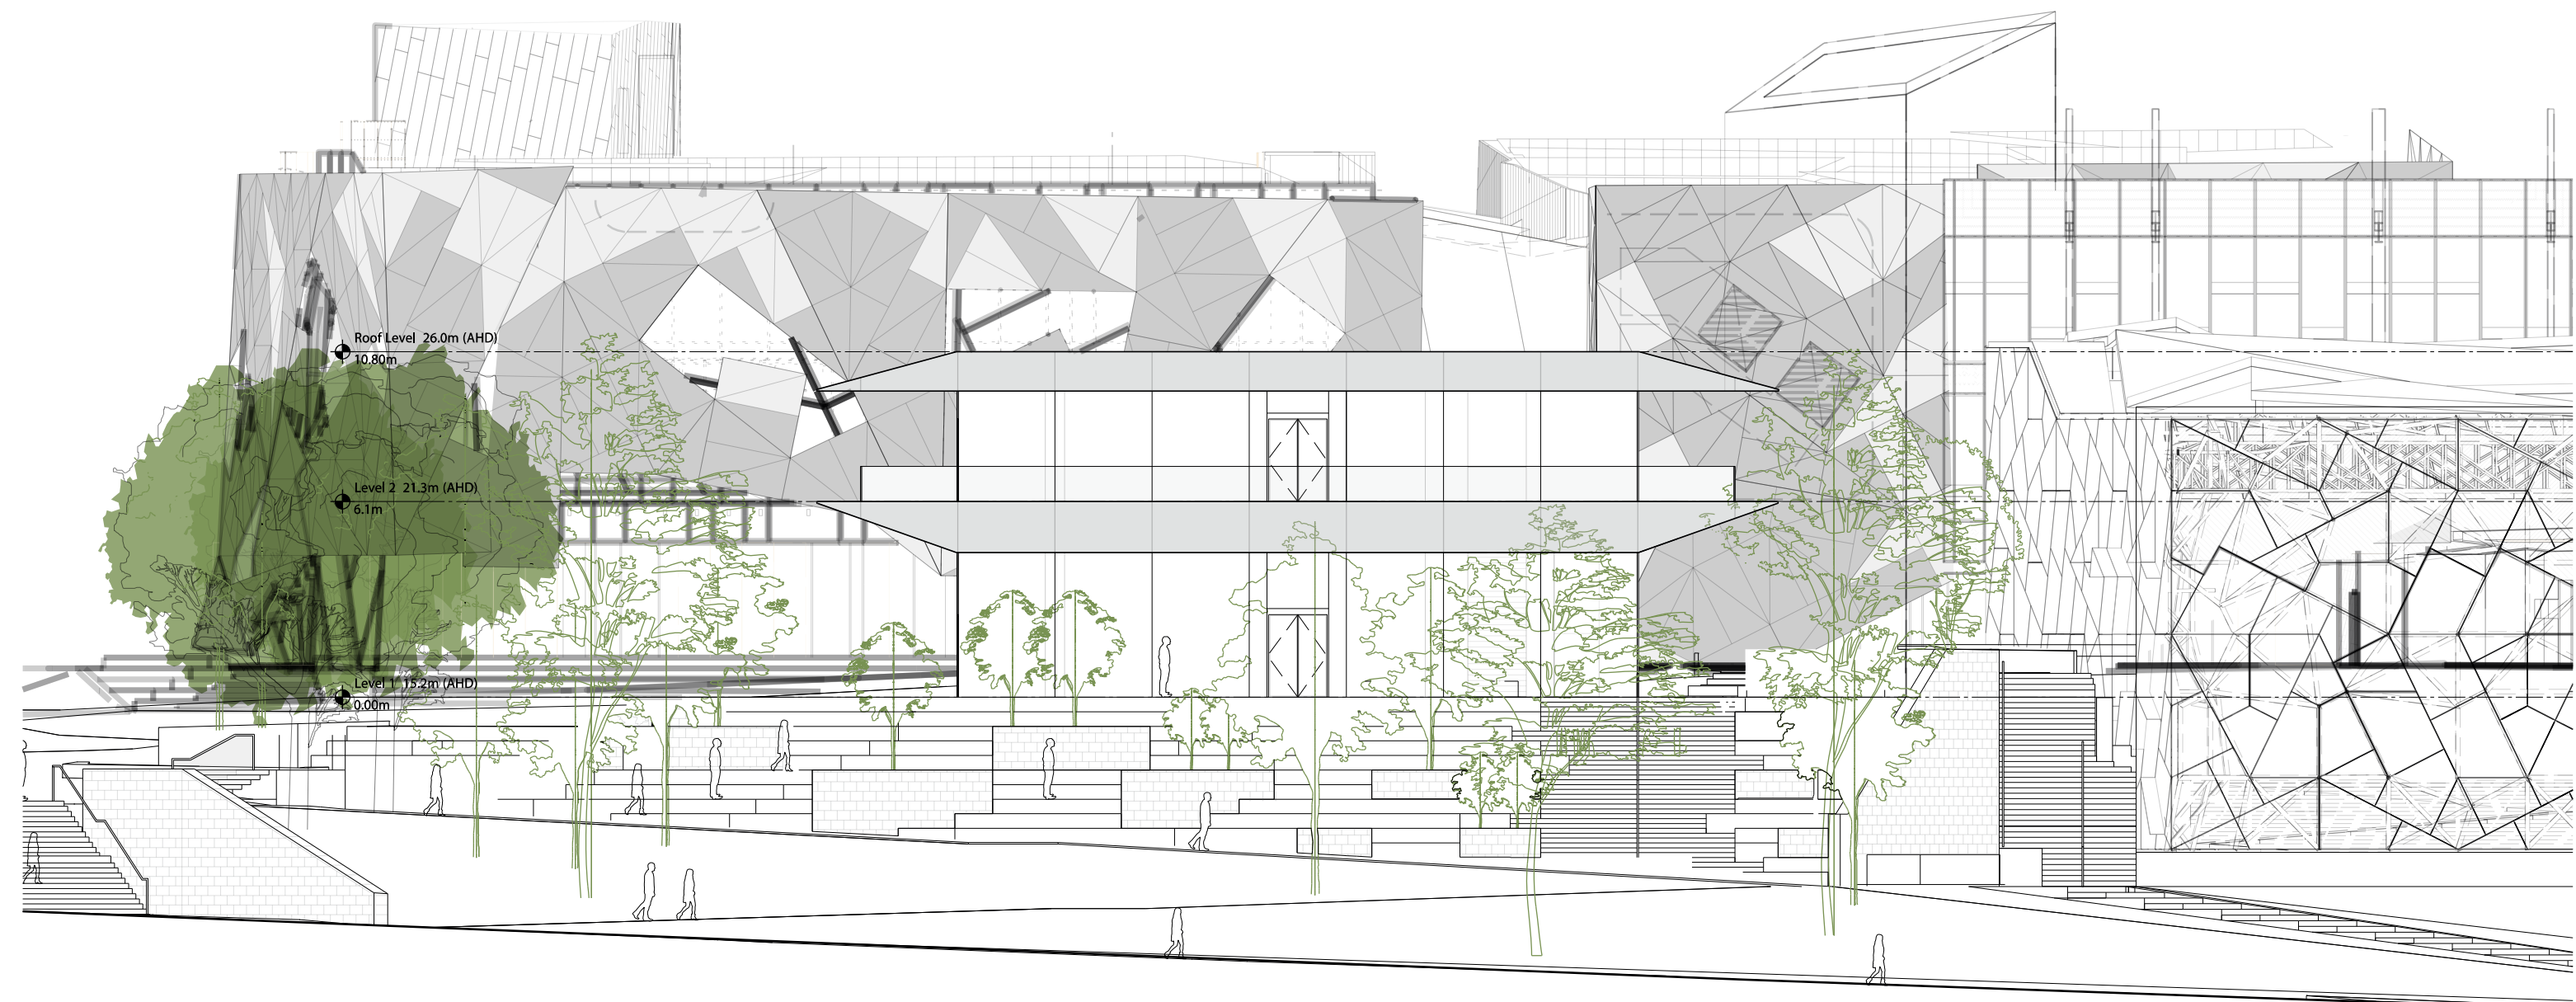

Roof Level 26.0m (AHD)  
10.80m

Level 2 21.3m (AHD)  
6.1m

Level 1 15.2m (AHD)  
0.00m

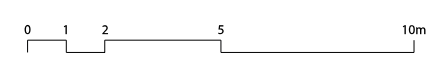

South Elevation  
1:200


# Federation Square : Project Core

# Concept

Melbourne

December, 2017

# A-202

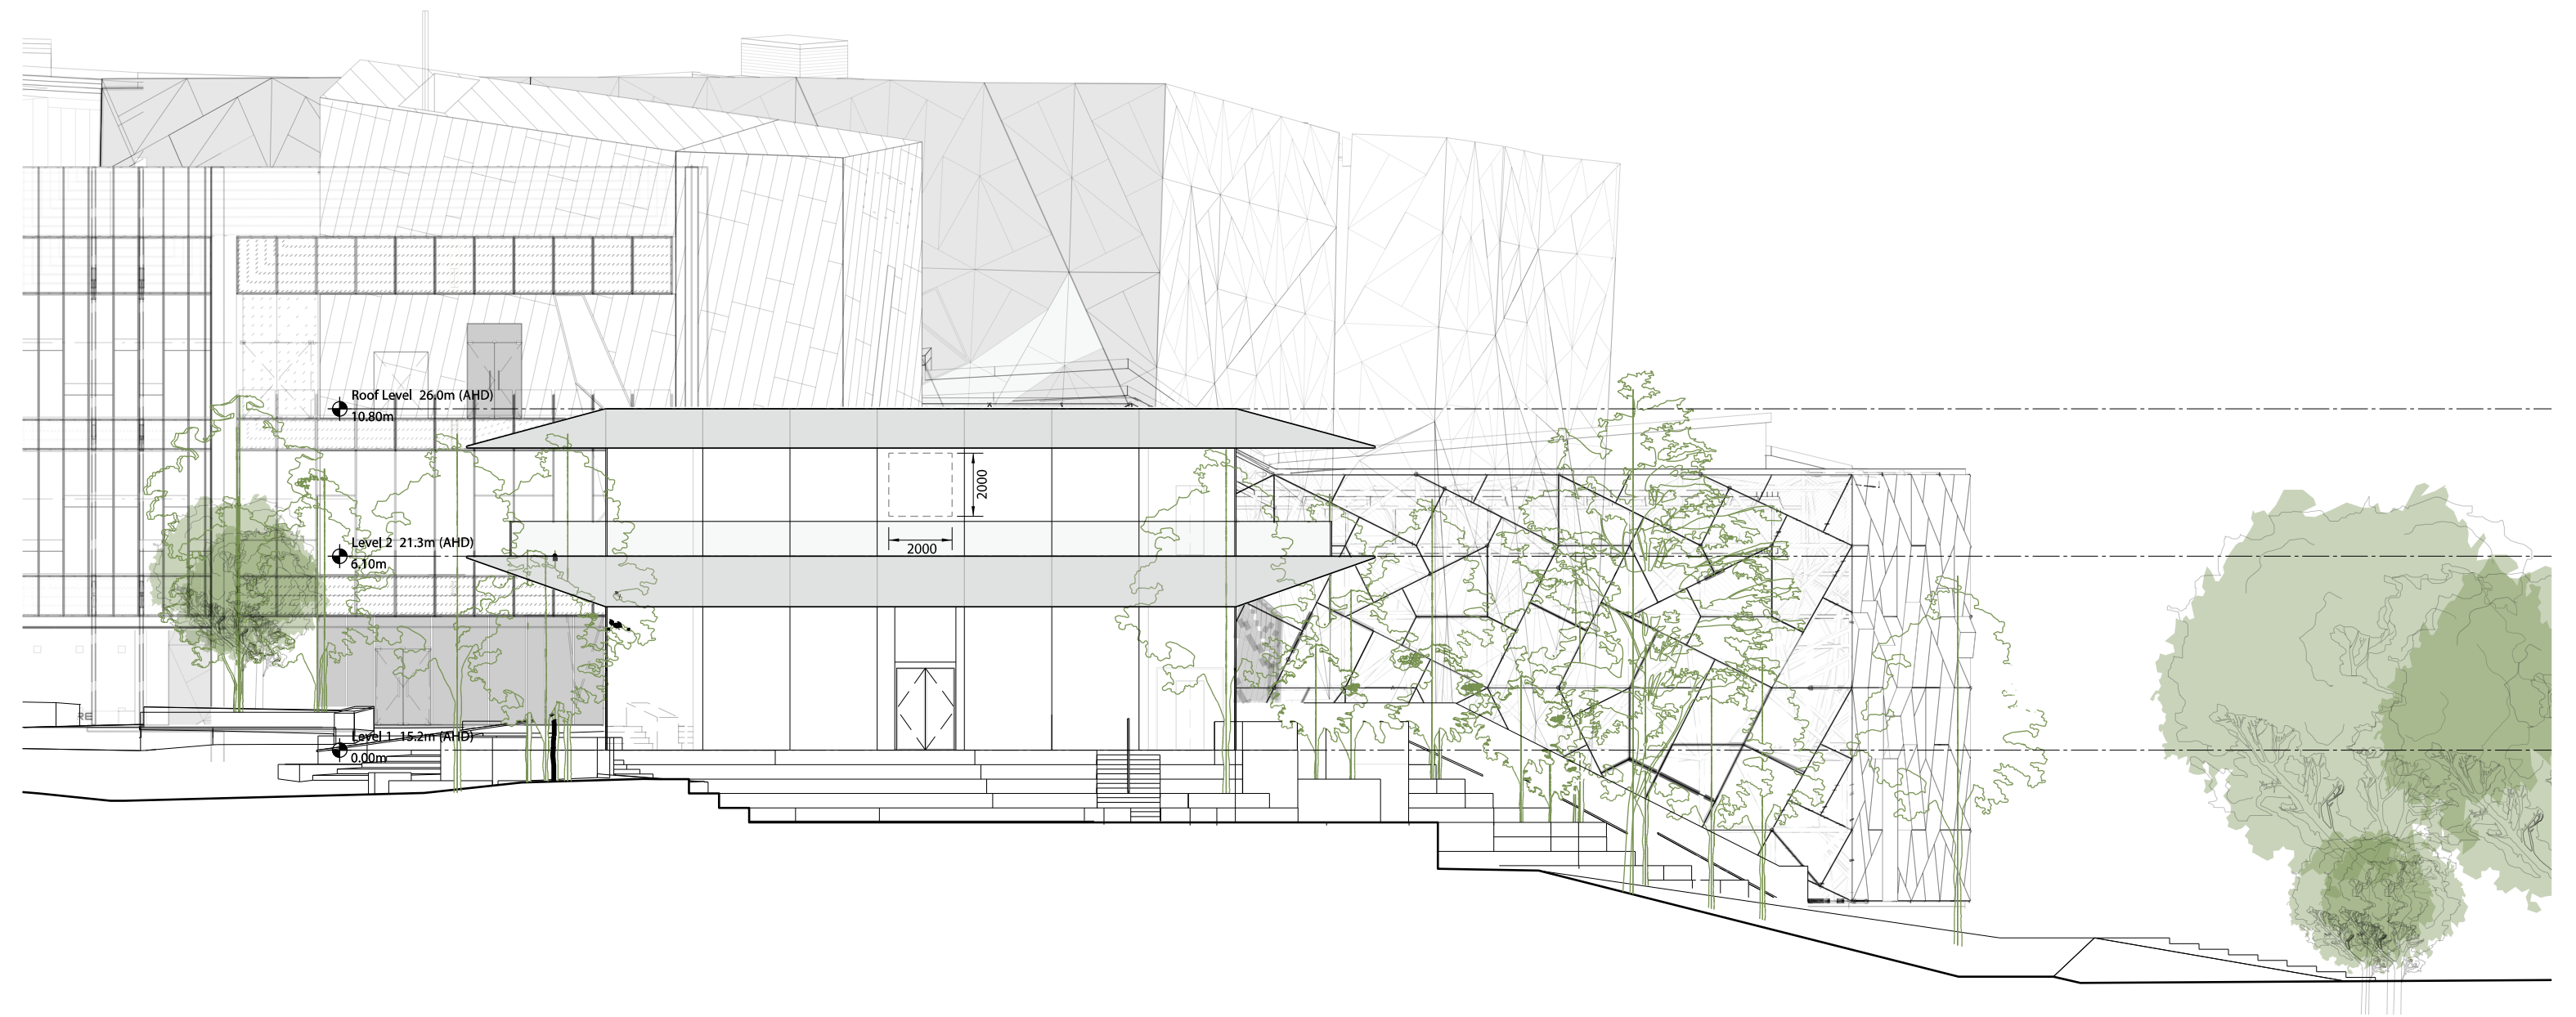

West Elevation  
1:200

# Federation Square : Project Core


Concept

Melbourne

December, 2017

A-203



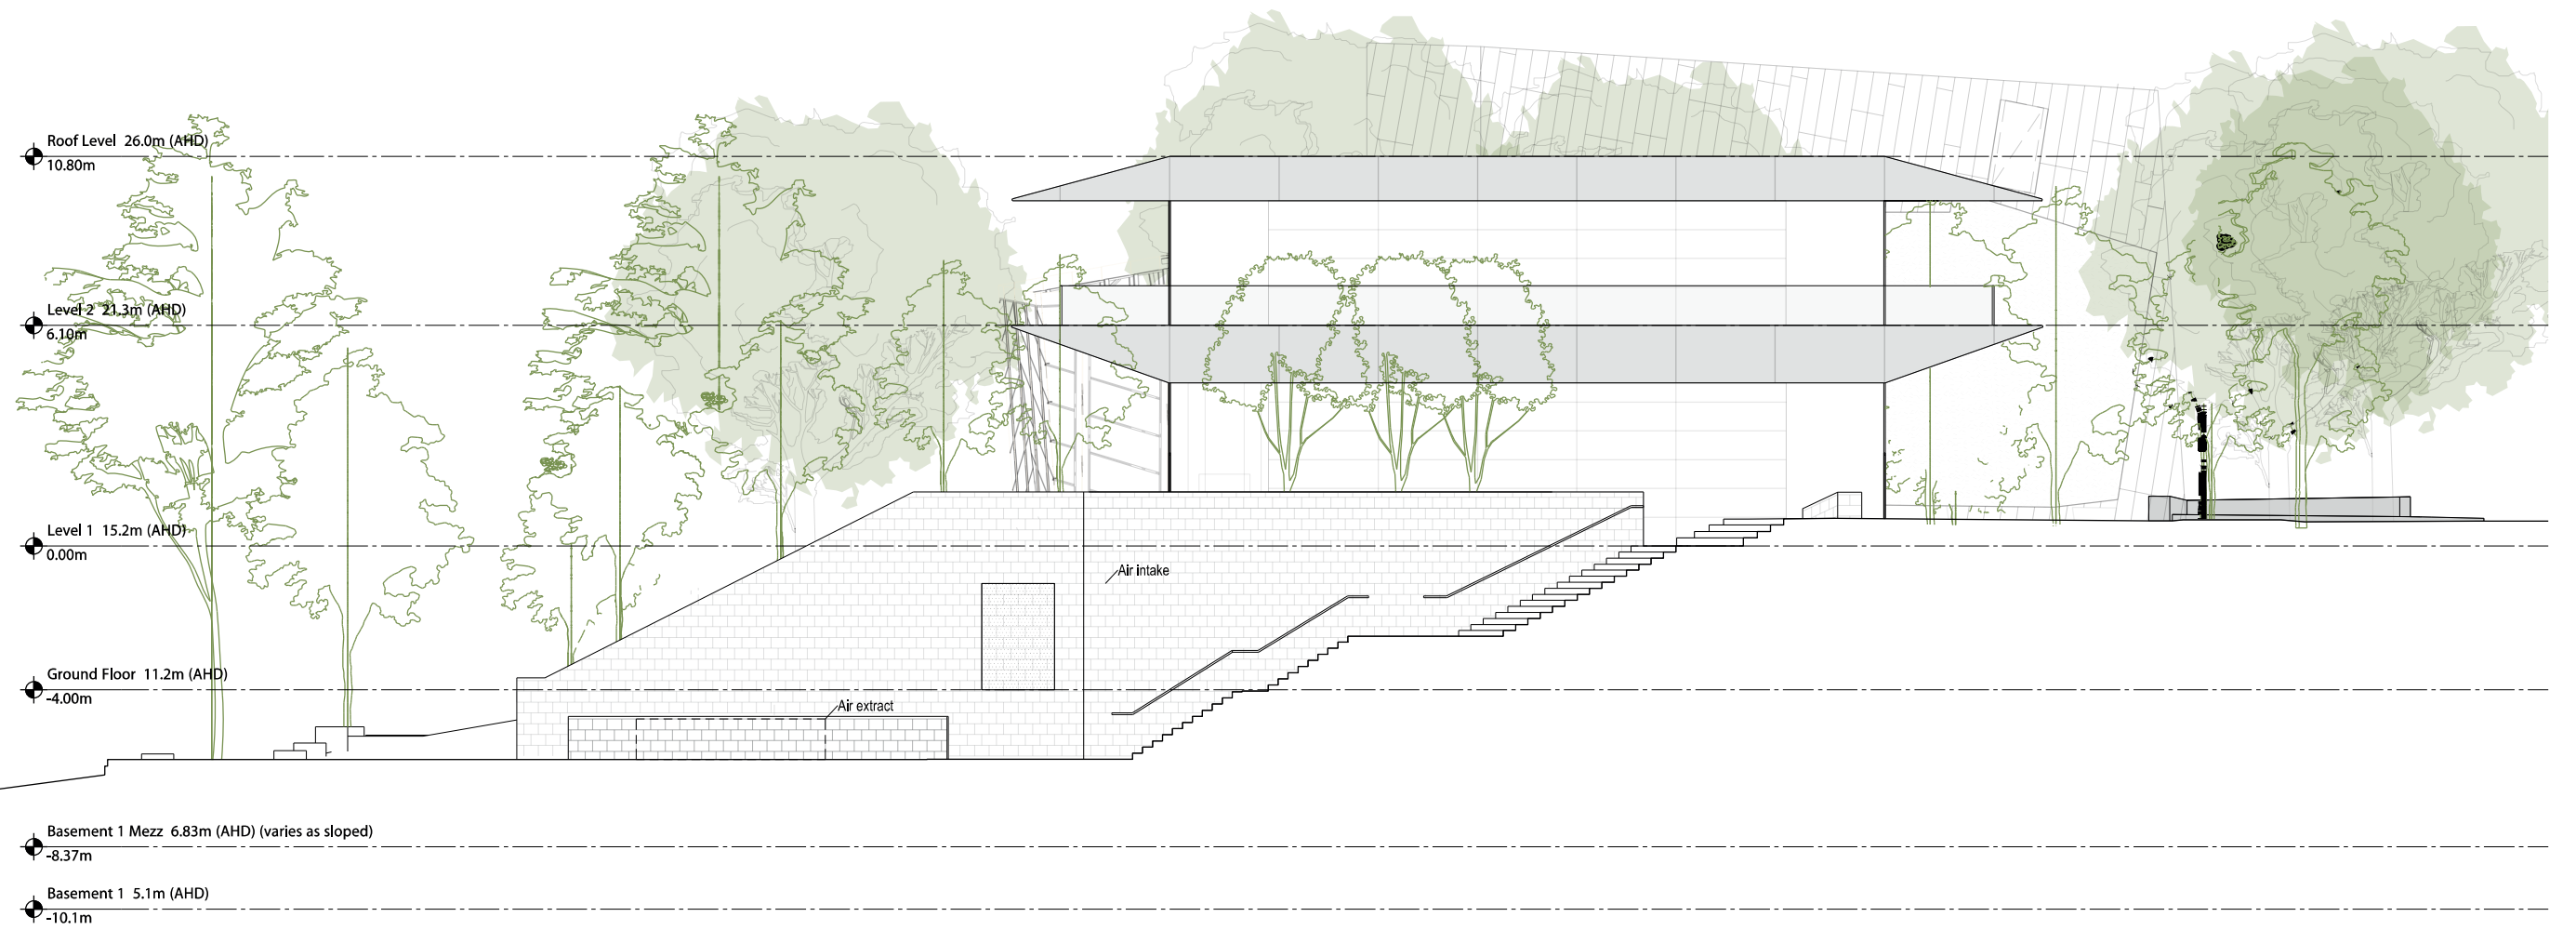

East Elevation  
1:200

# Federation Square : Project Core


Melbourne

December, 2017

Concept

A-204



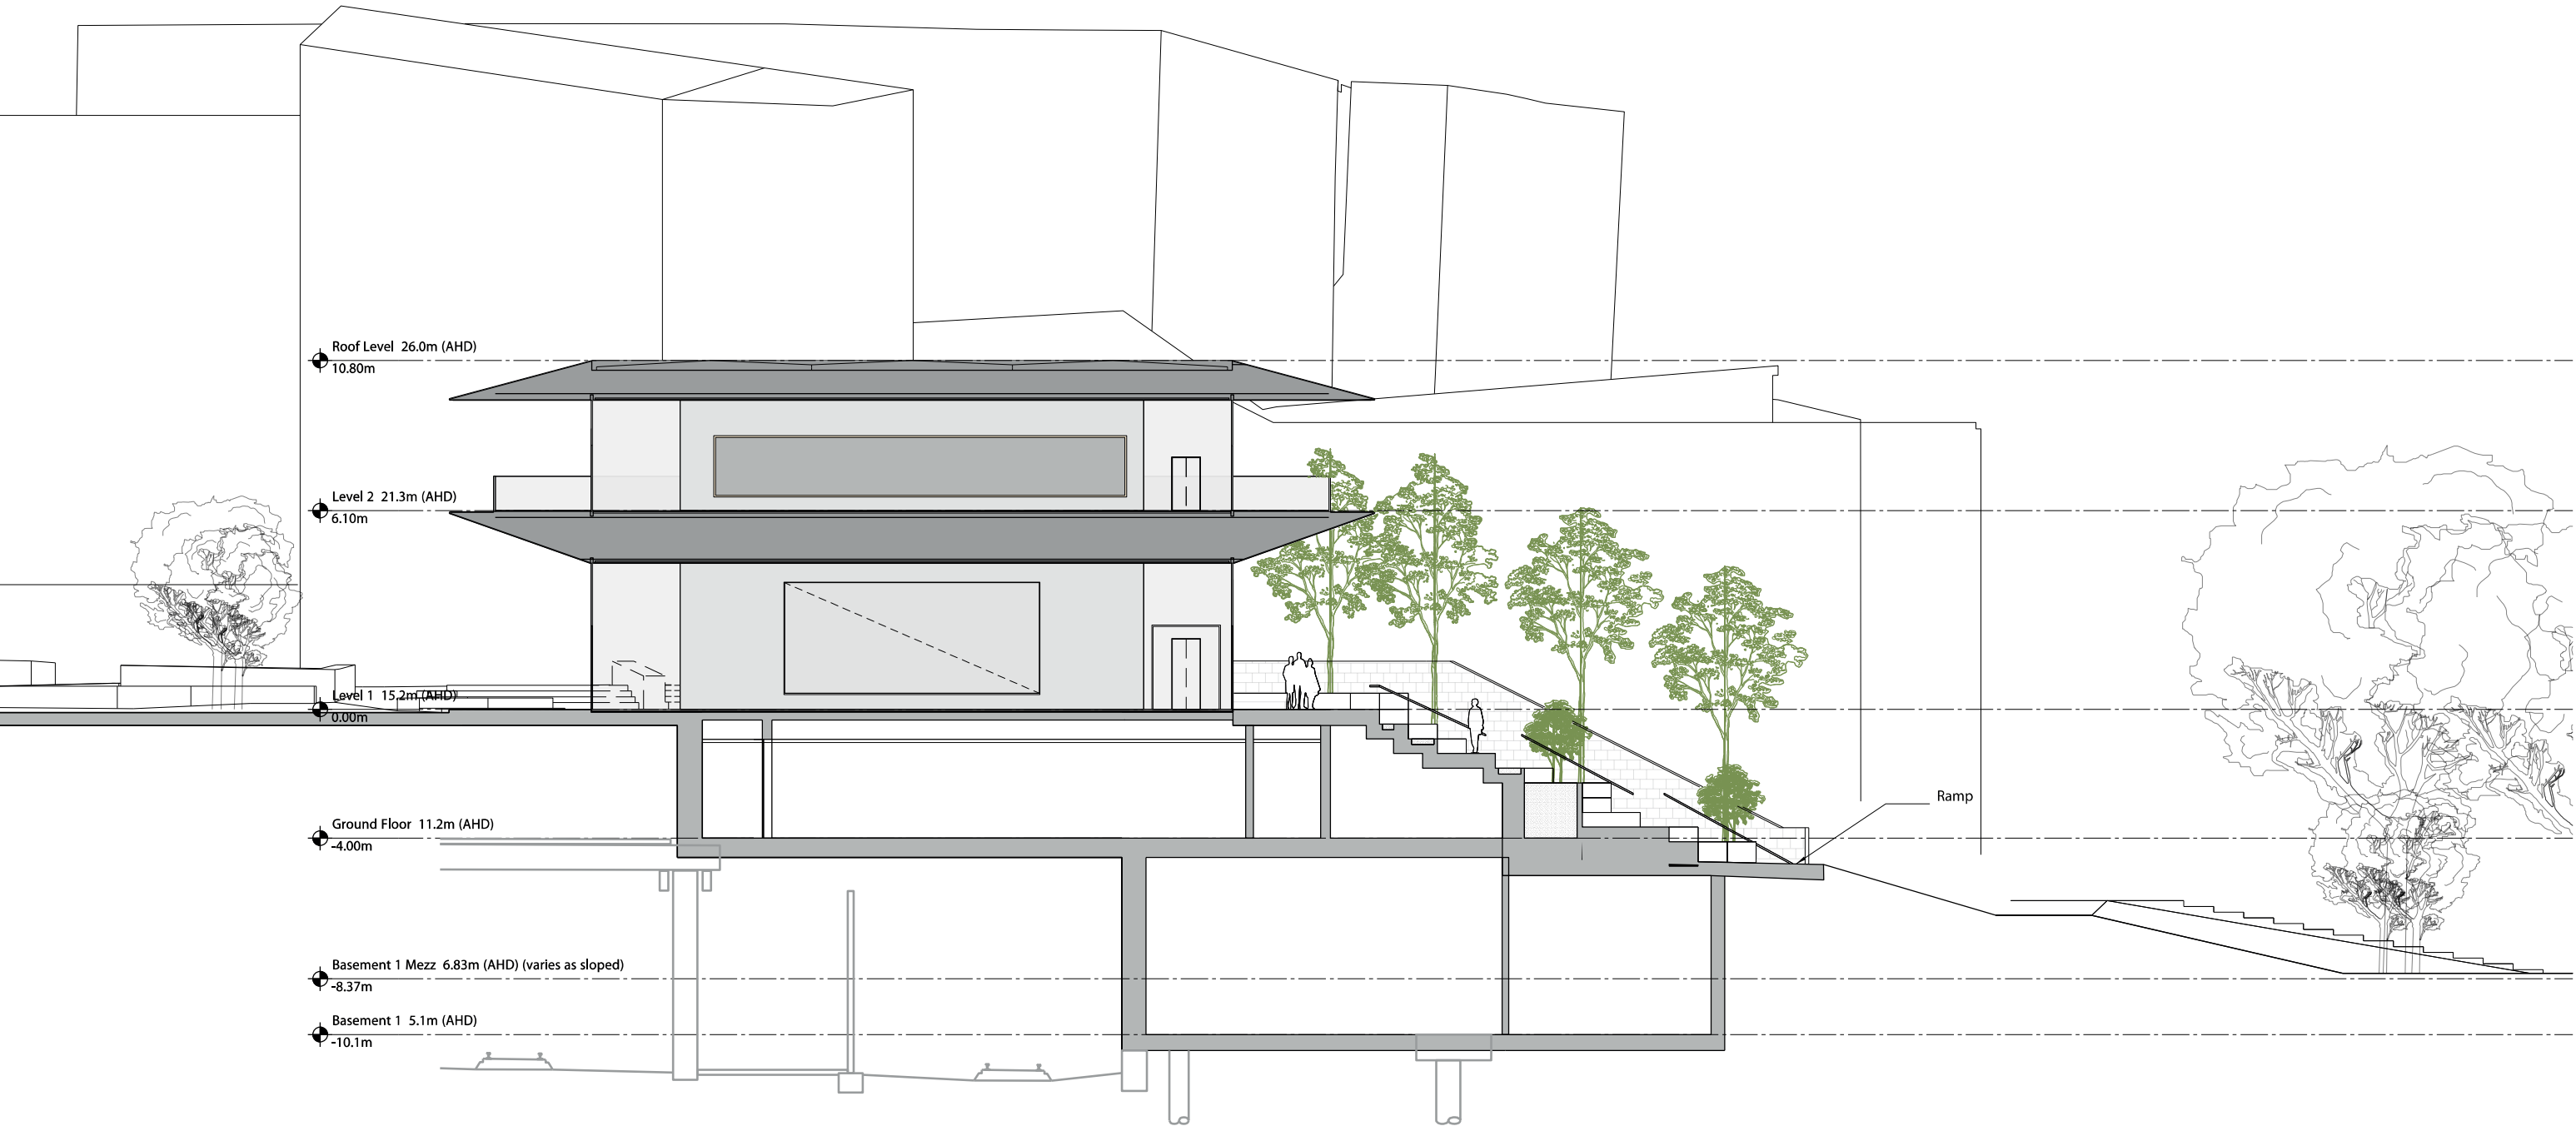

Section North-South  
1:200


Federation Square : Project Core

Concept

Melbourne

December, 2017

A-221

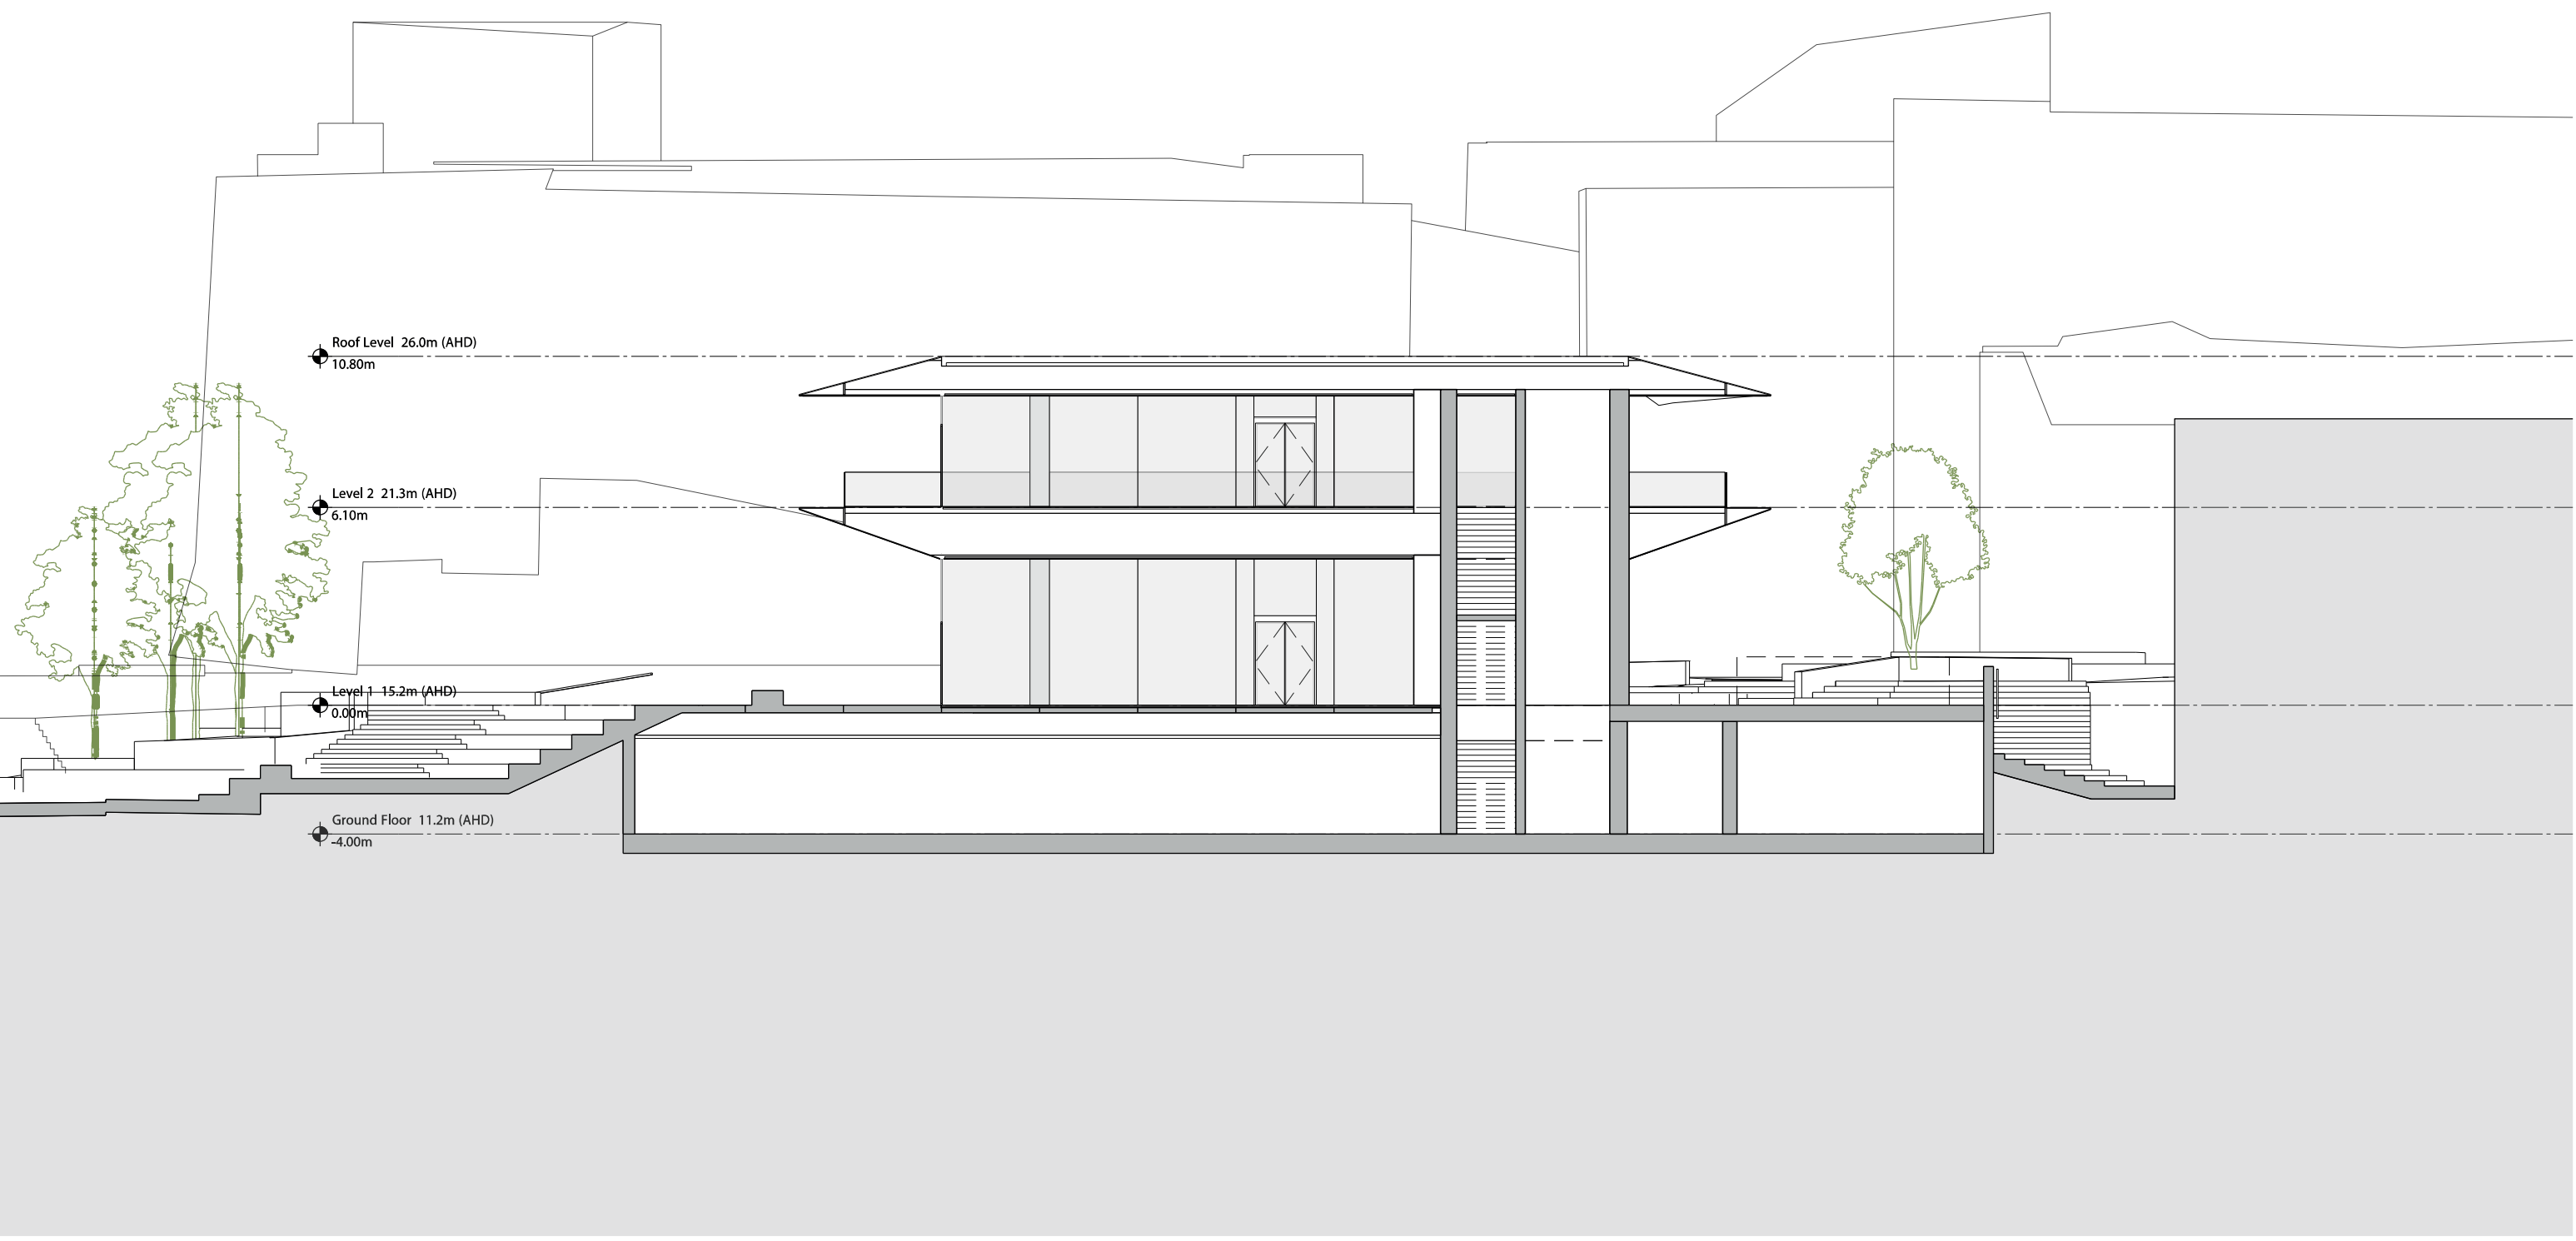


Roof Level 26.0m (AHD)  
10.80m

Level 2 21.3m (AHD)  
6.10m

Level 1 15.2m (AHD)  
0.00m

Ground Floor 11.2m (AHD)  
-4.00m

Section West-East  
1:200

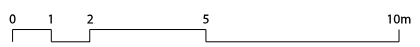

Federation Square : Project Core

Concept

Melbourne

December, 2017

A-222